

18

10

5

1  
02/14

19

3  
03/14

4

09/14  
2

16

3

1


199.89

6  
05/14





05/14  
1

09/14  
4

RUA DO CANAL

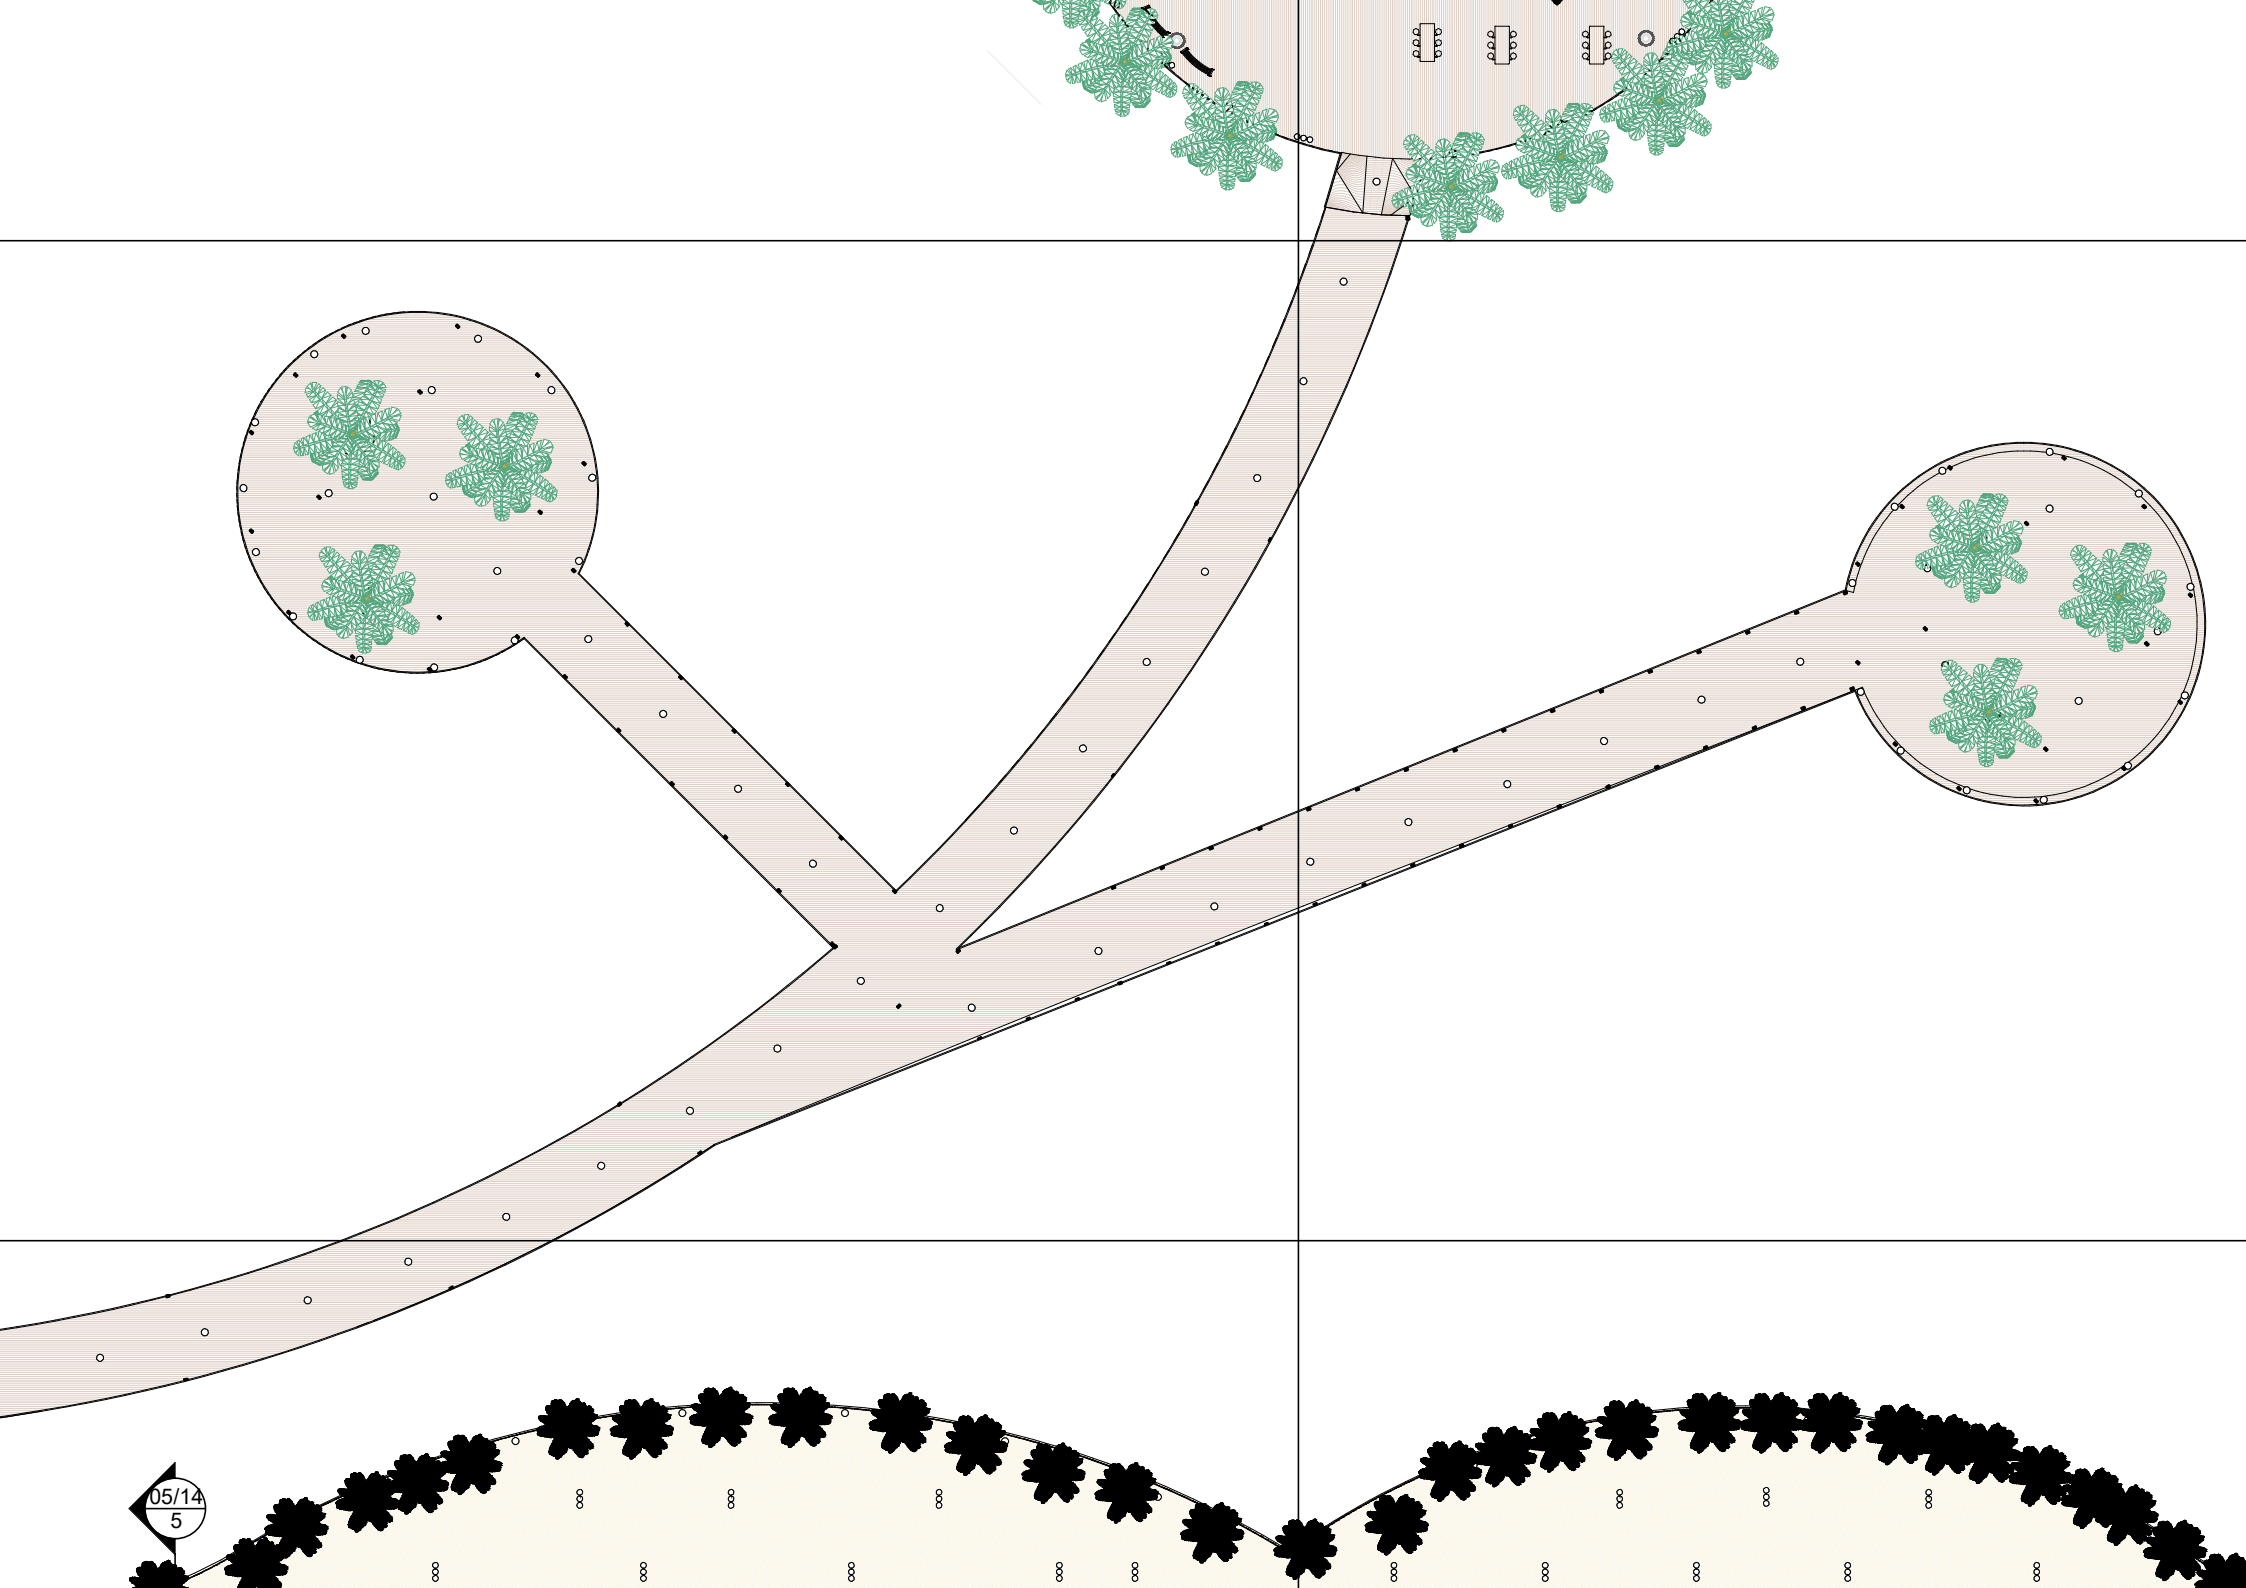


05/14  
5

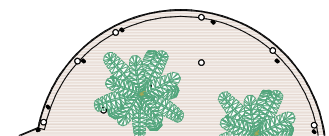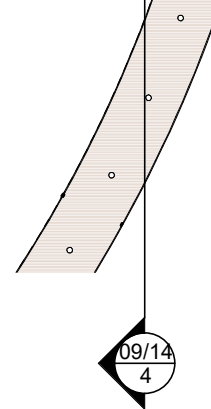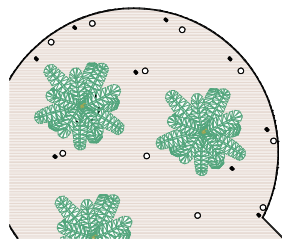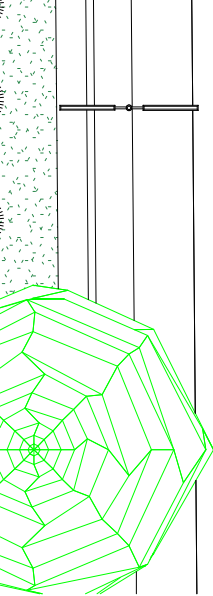


4 DETALHE 2 ÁREA 1  
ESCALA 1 : 500


09/14  
4

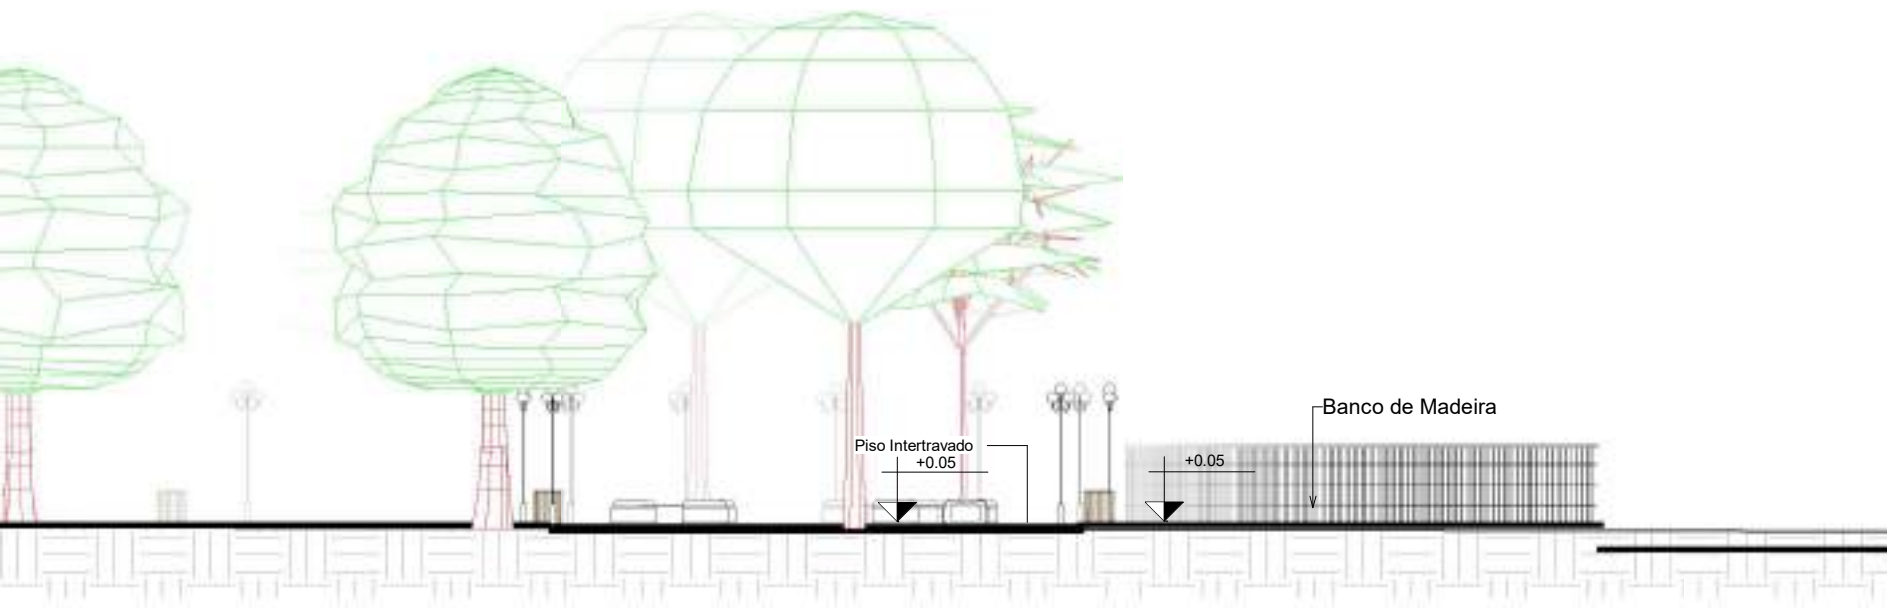

6 CORT  
ESCALA

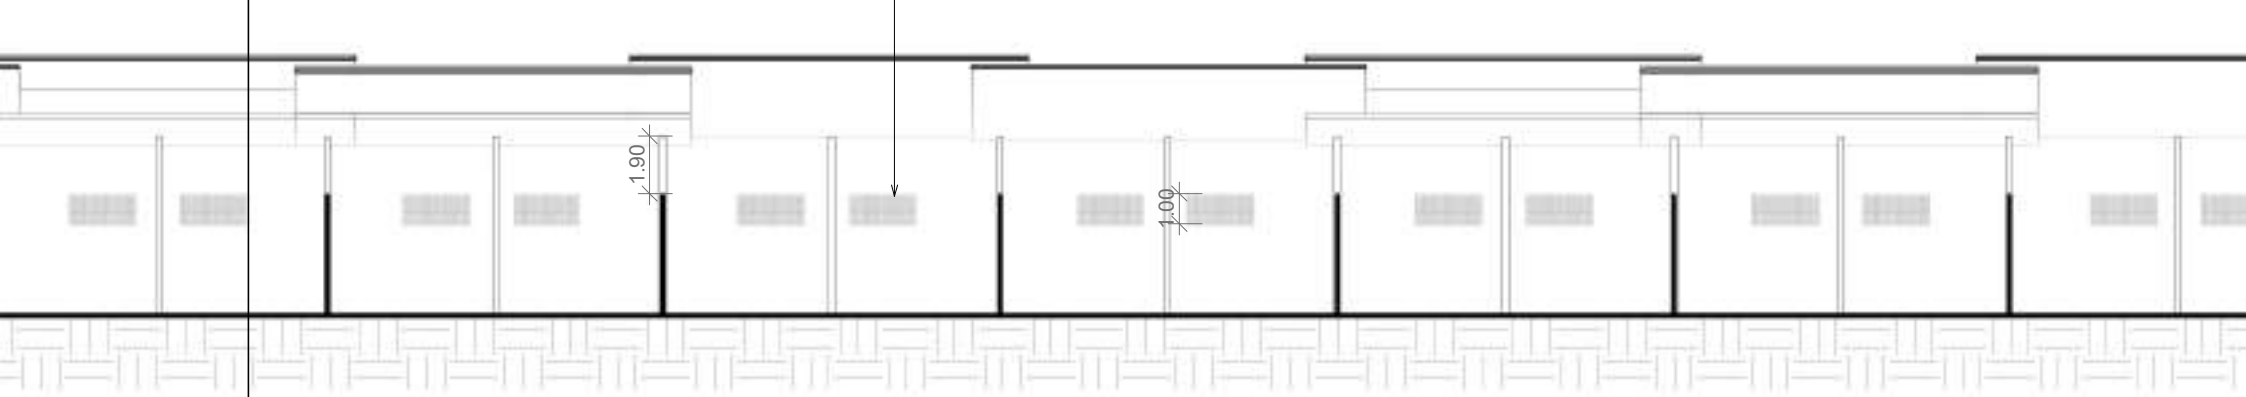

09/14  
4

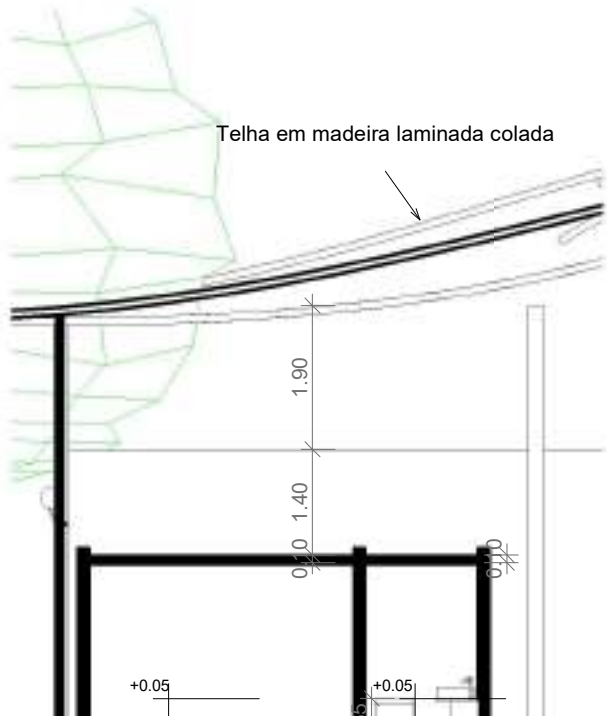


Telha em madeira laminada colada

1.90  
1.40

+0.05

+0.05

05/14  
2

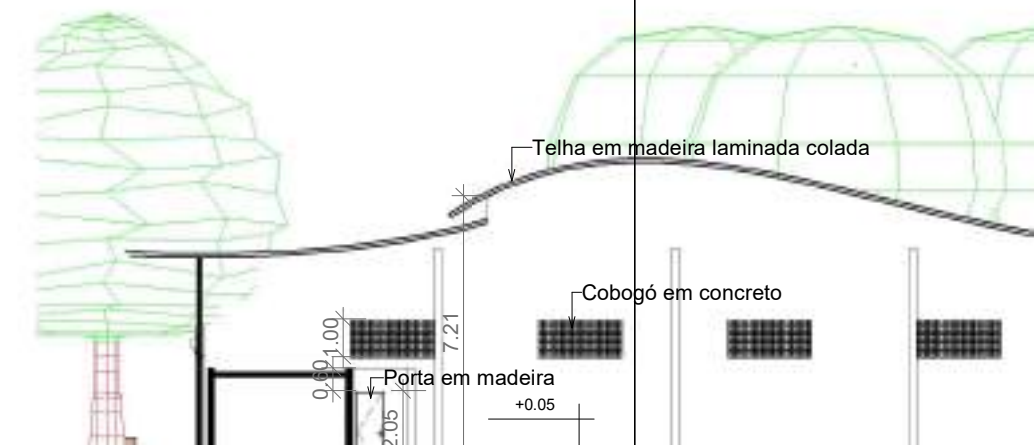

Telha em madeira laminada colada


Cobogó em concreto

Porta em madeira


0.90  
1.00


2.05  
7.21

+0.05

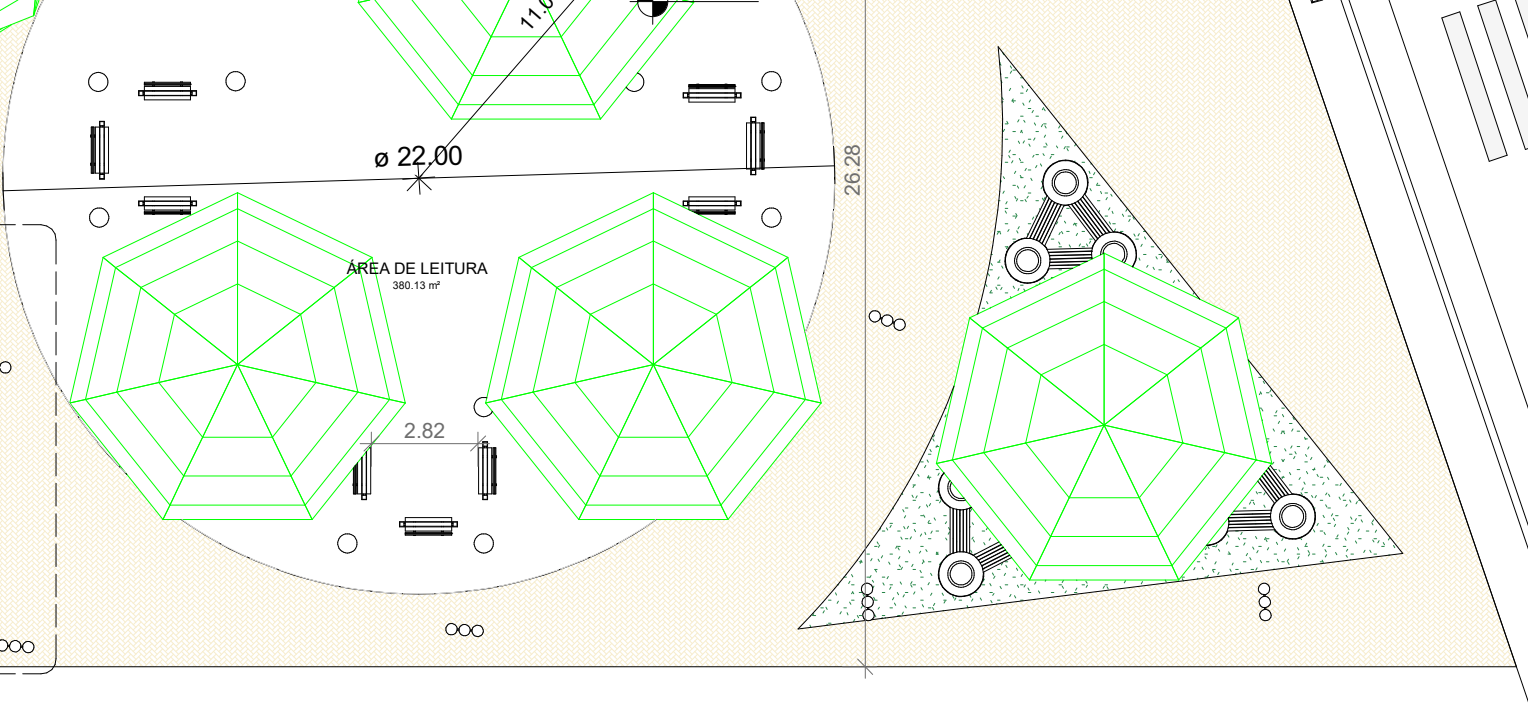


5 DETAL ESCALA

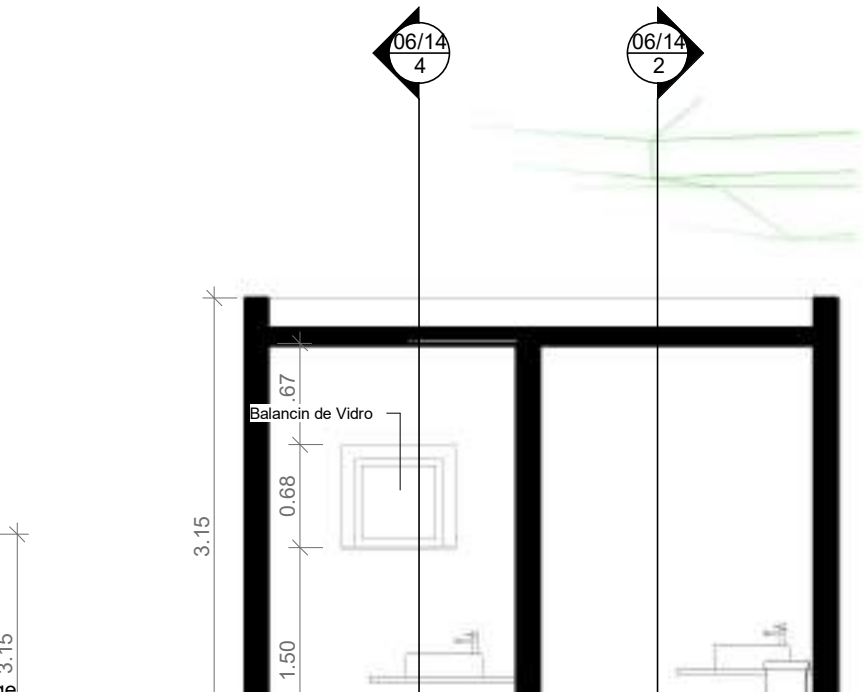


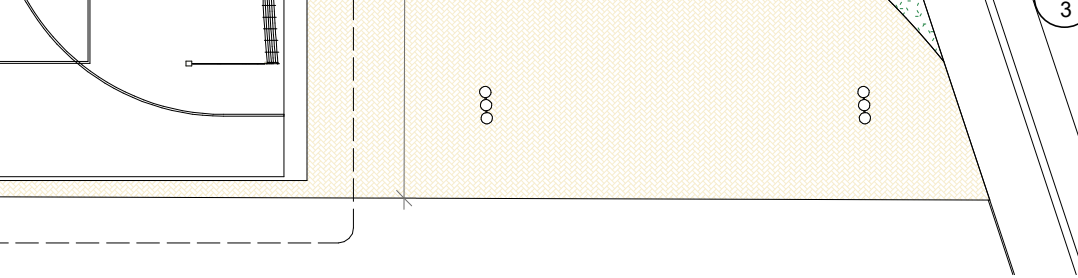

07/14  
4

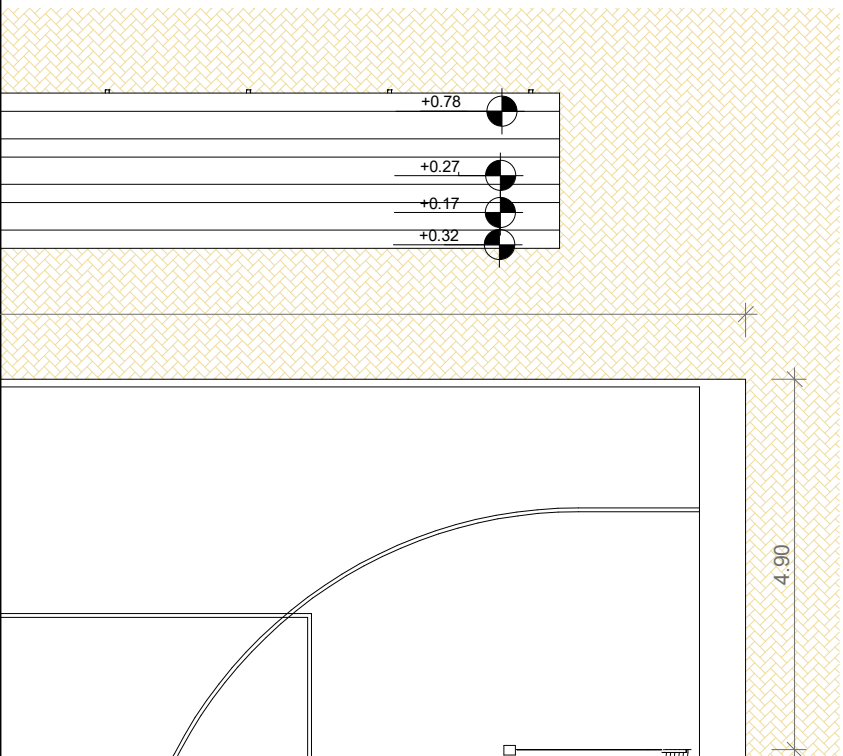


3

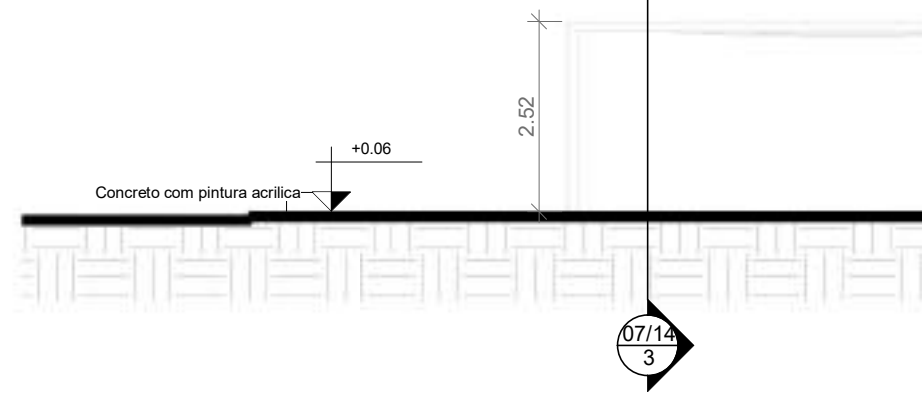



4

**CORTE 2- QUADRA POLIESPORTIVA**  
 ESCALA 1 : 100


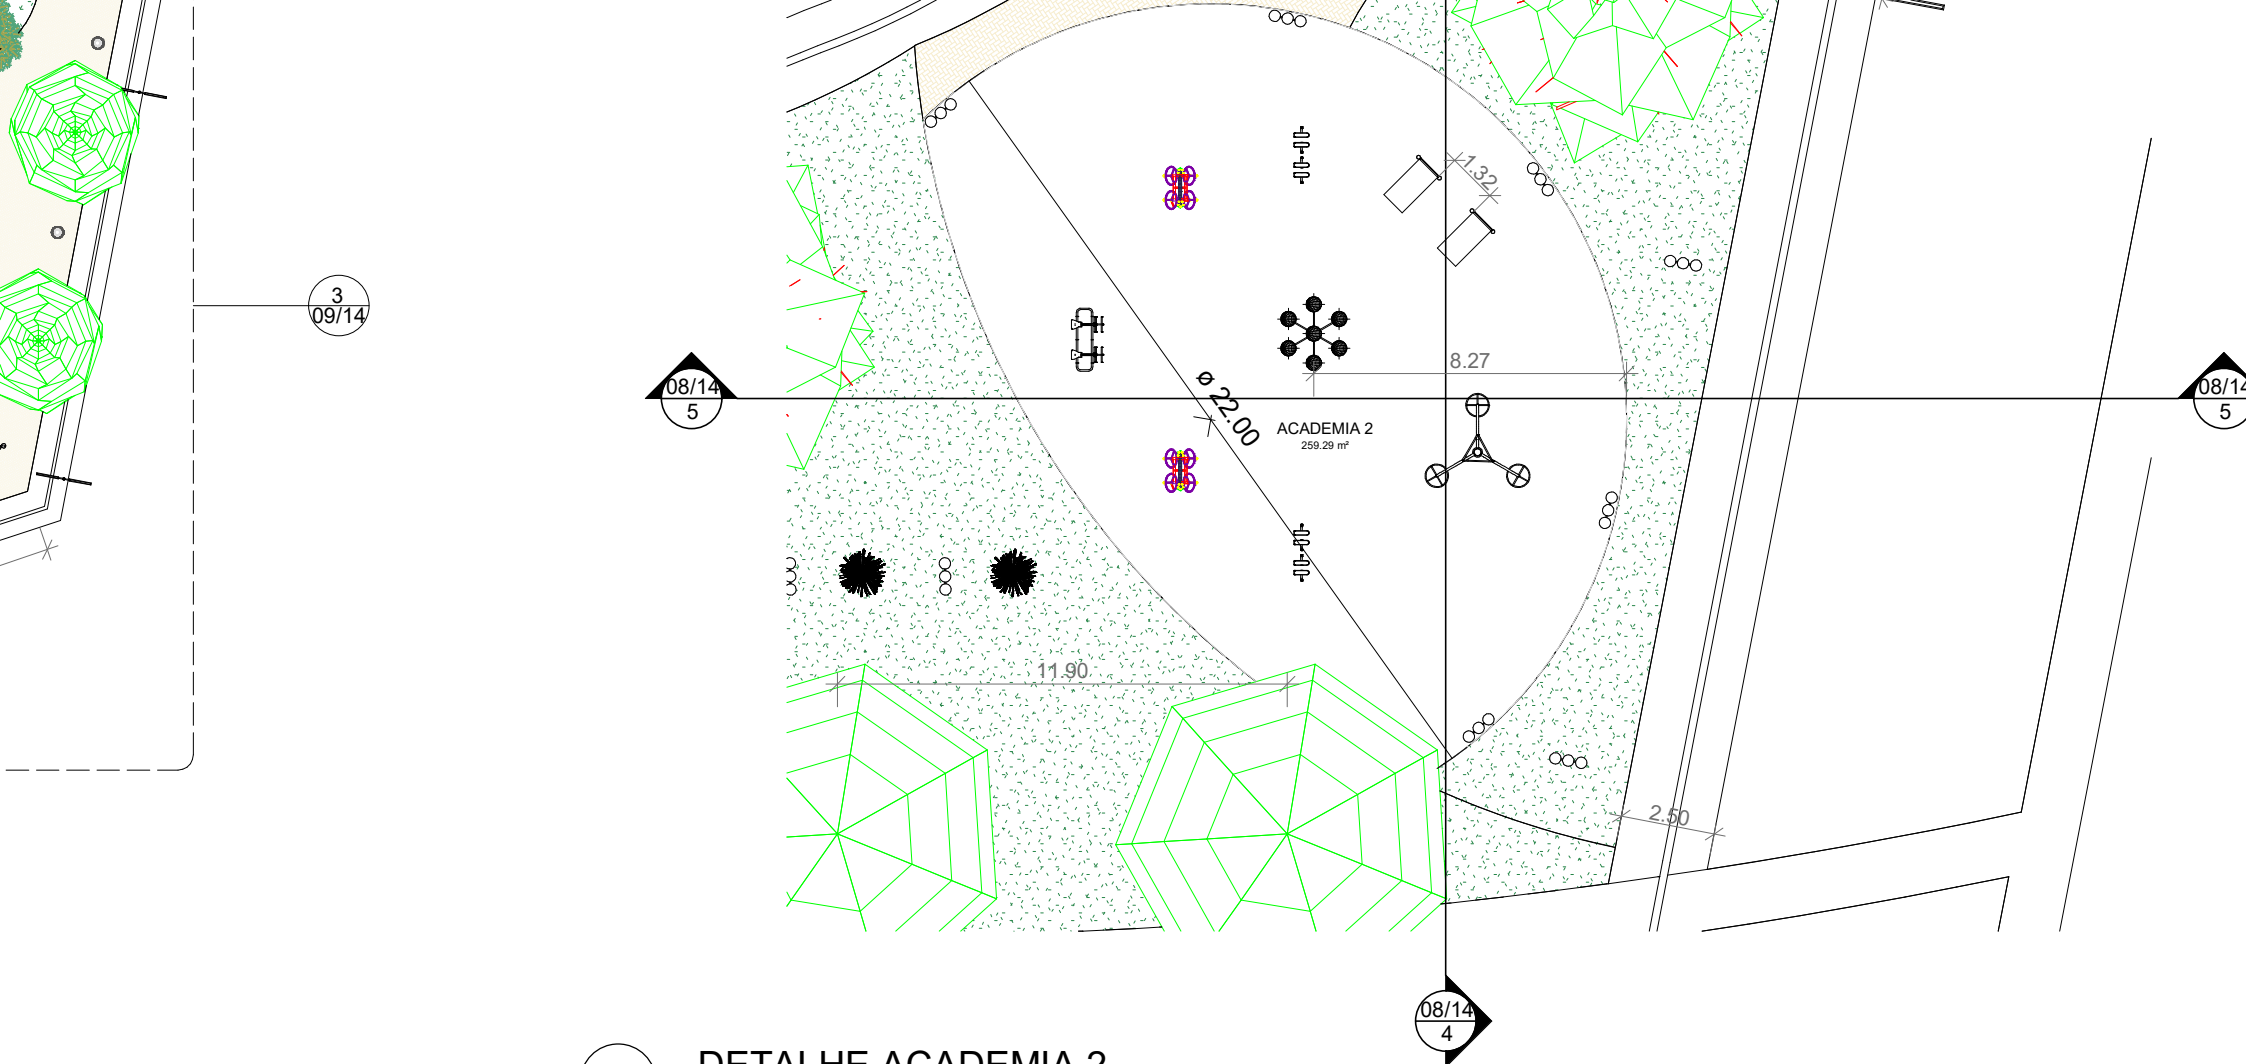


**3** DETALHE ACADEMIA 2  
 ESCALA 1 : 200

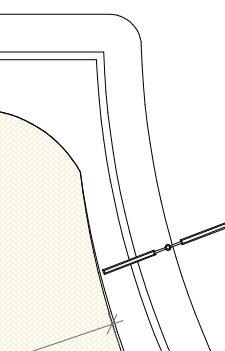


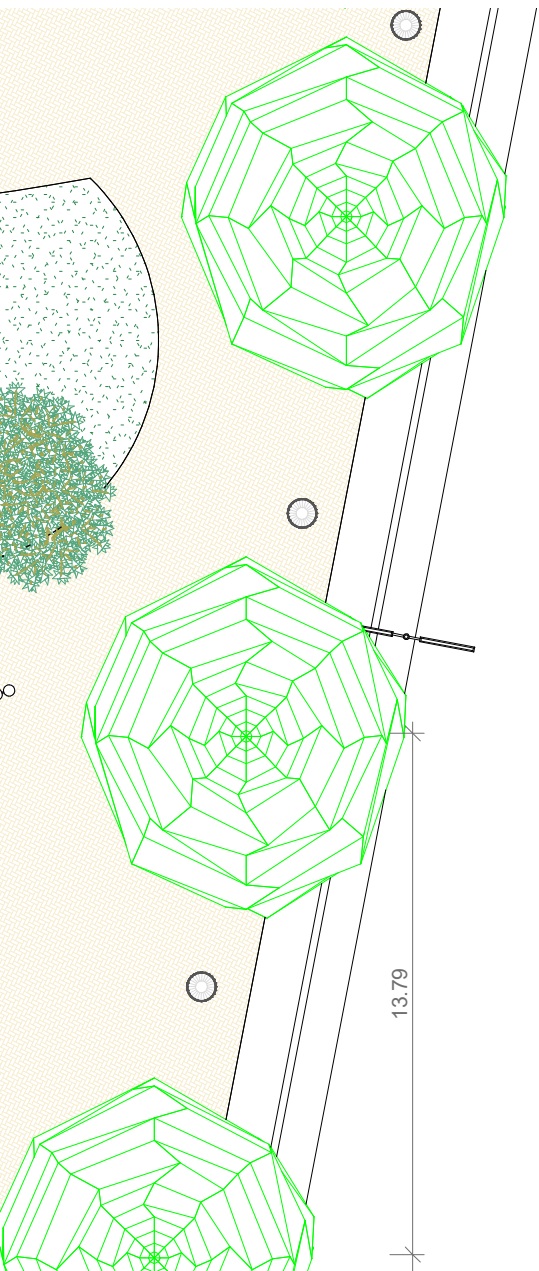

**4** CORTE GERAL 1  
 ESCALA 1 : 500

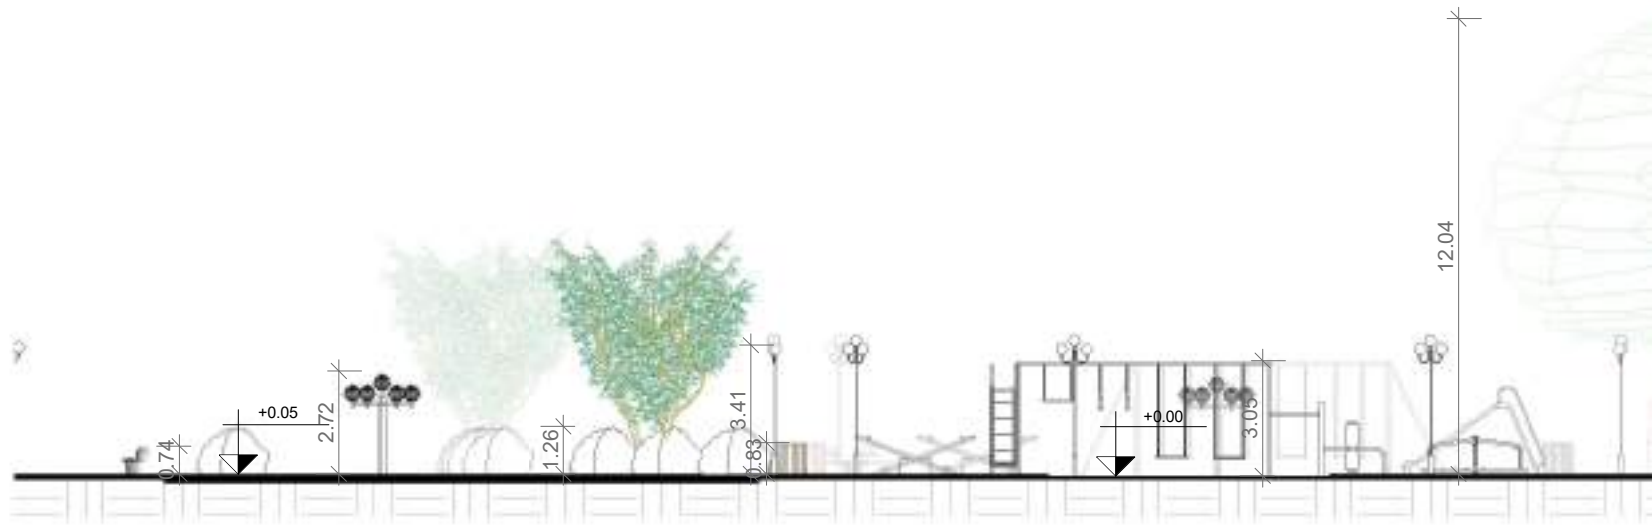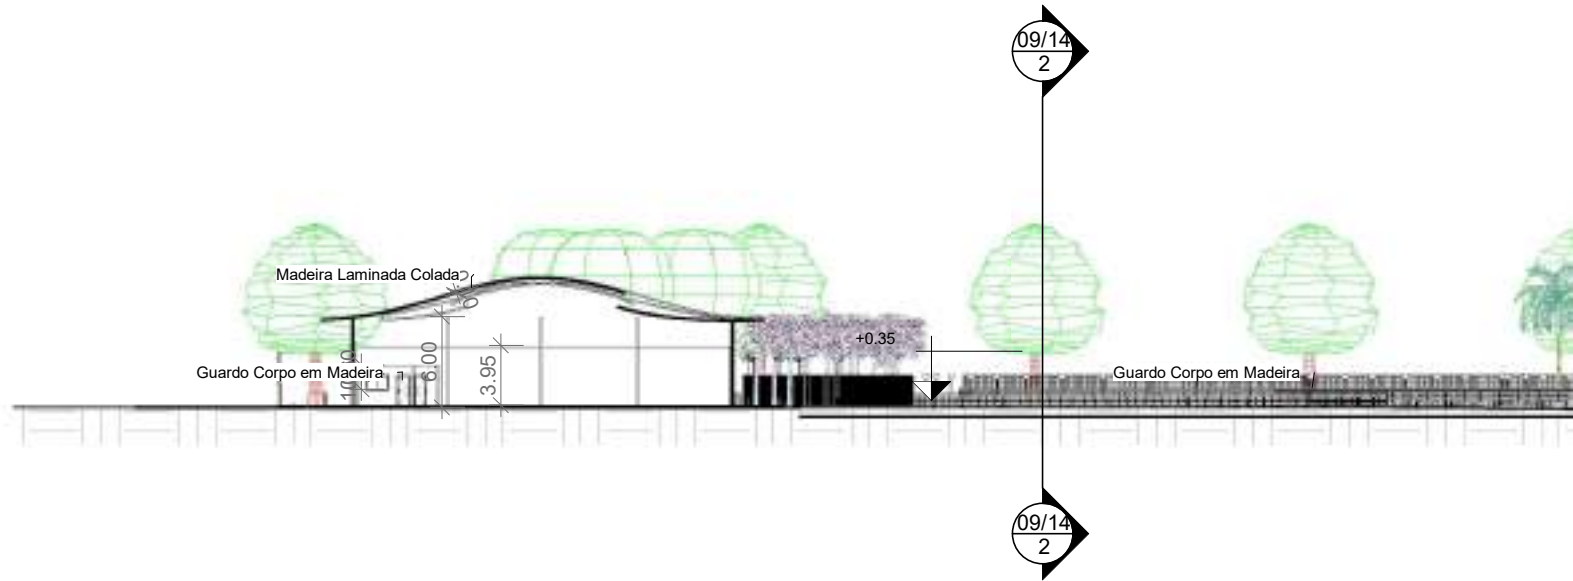




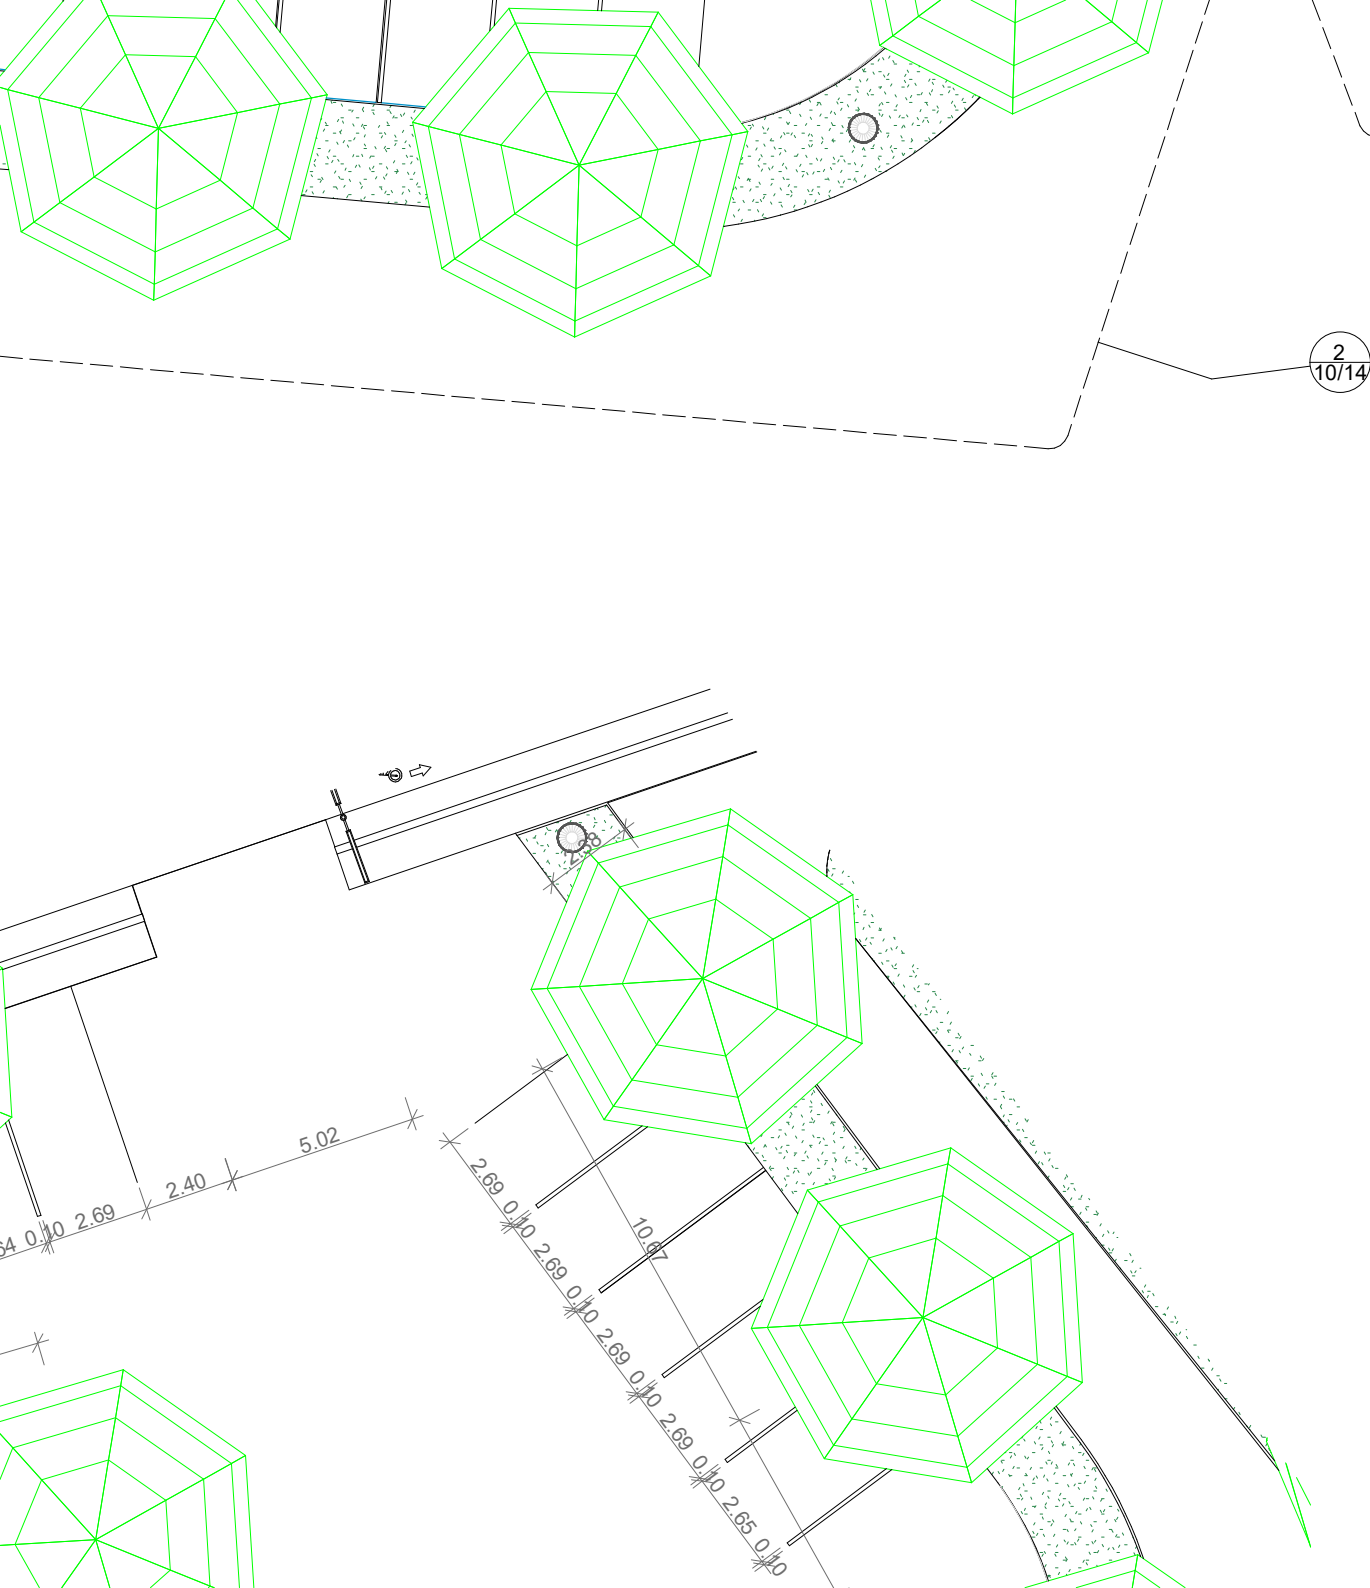


1  
11/14

2  
10/14

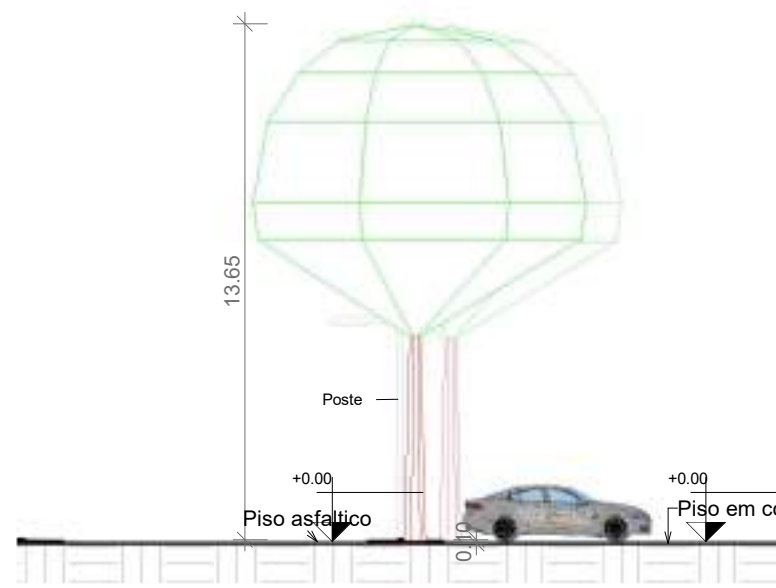

**3** CORTE ESTACIONAMENTO  
 ESCALA 1 : 200

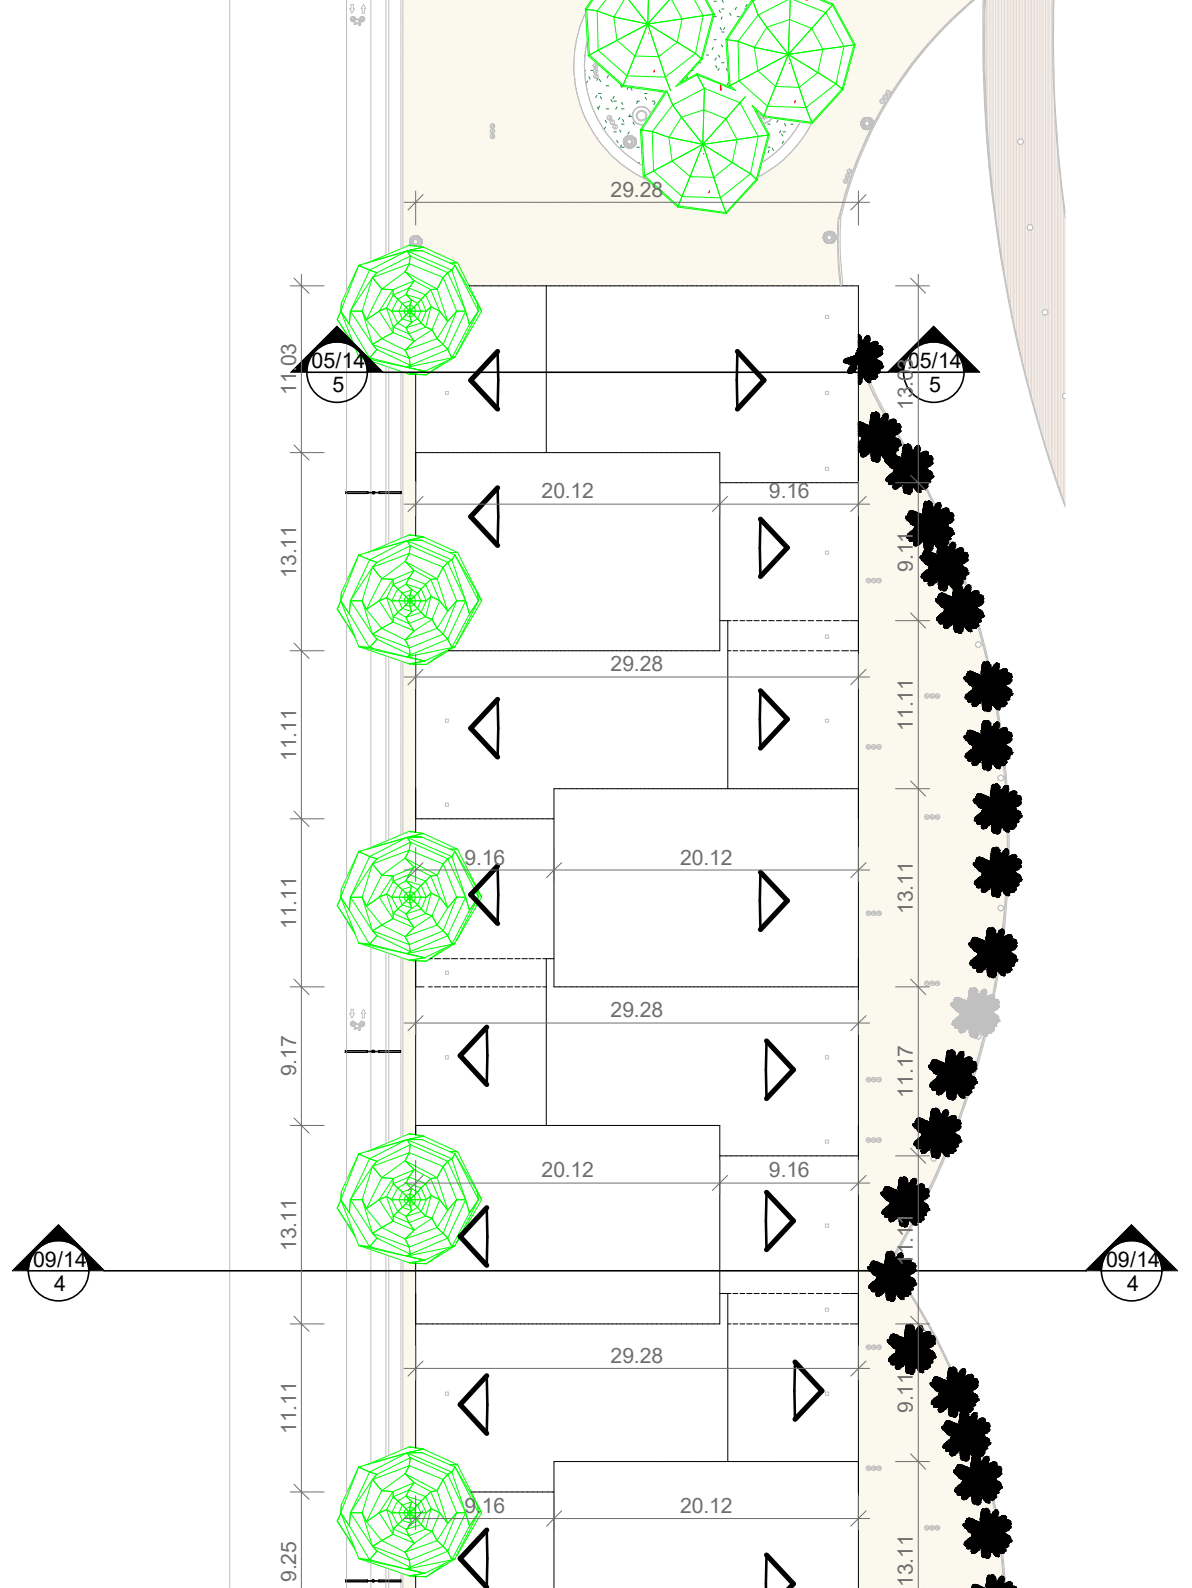



Posto policial

