

RUA DO CANAL

199.89

09/14
4

6
05/14

05/14
1

09/14
2

1
02/14

3
03/14

3

4

5

10


18





19

16

17


1

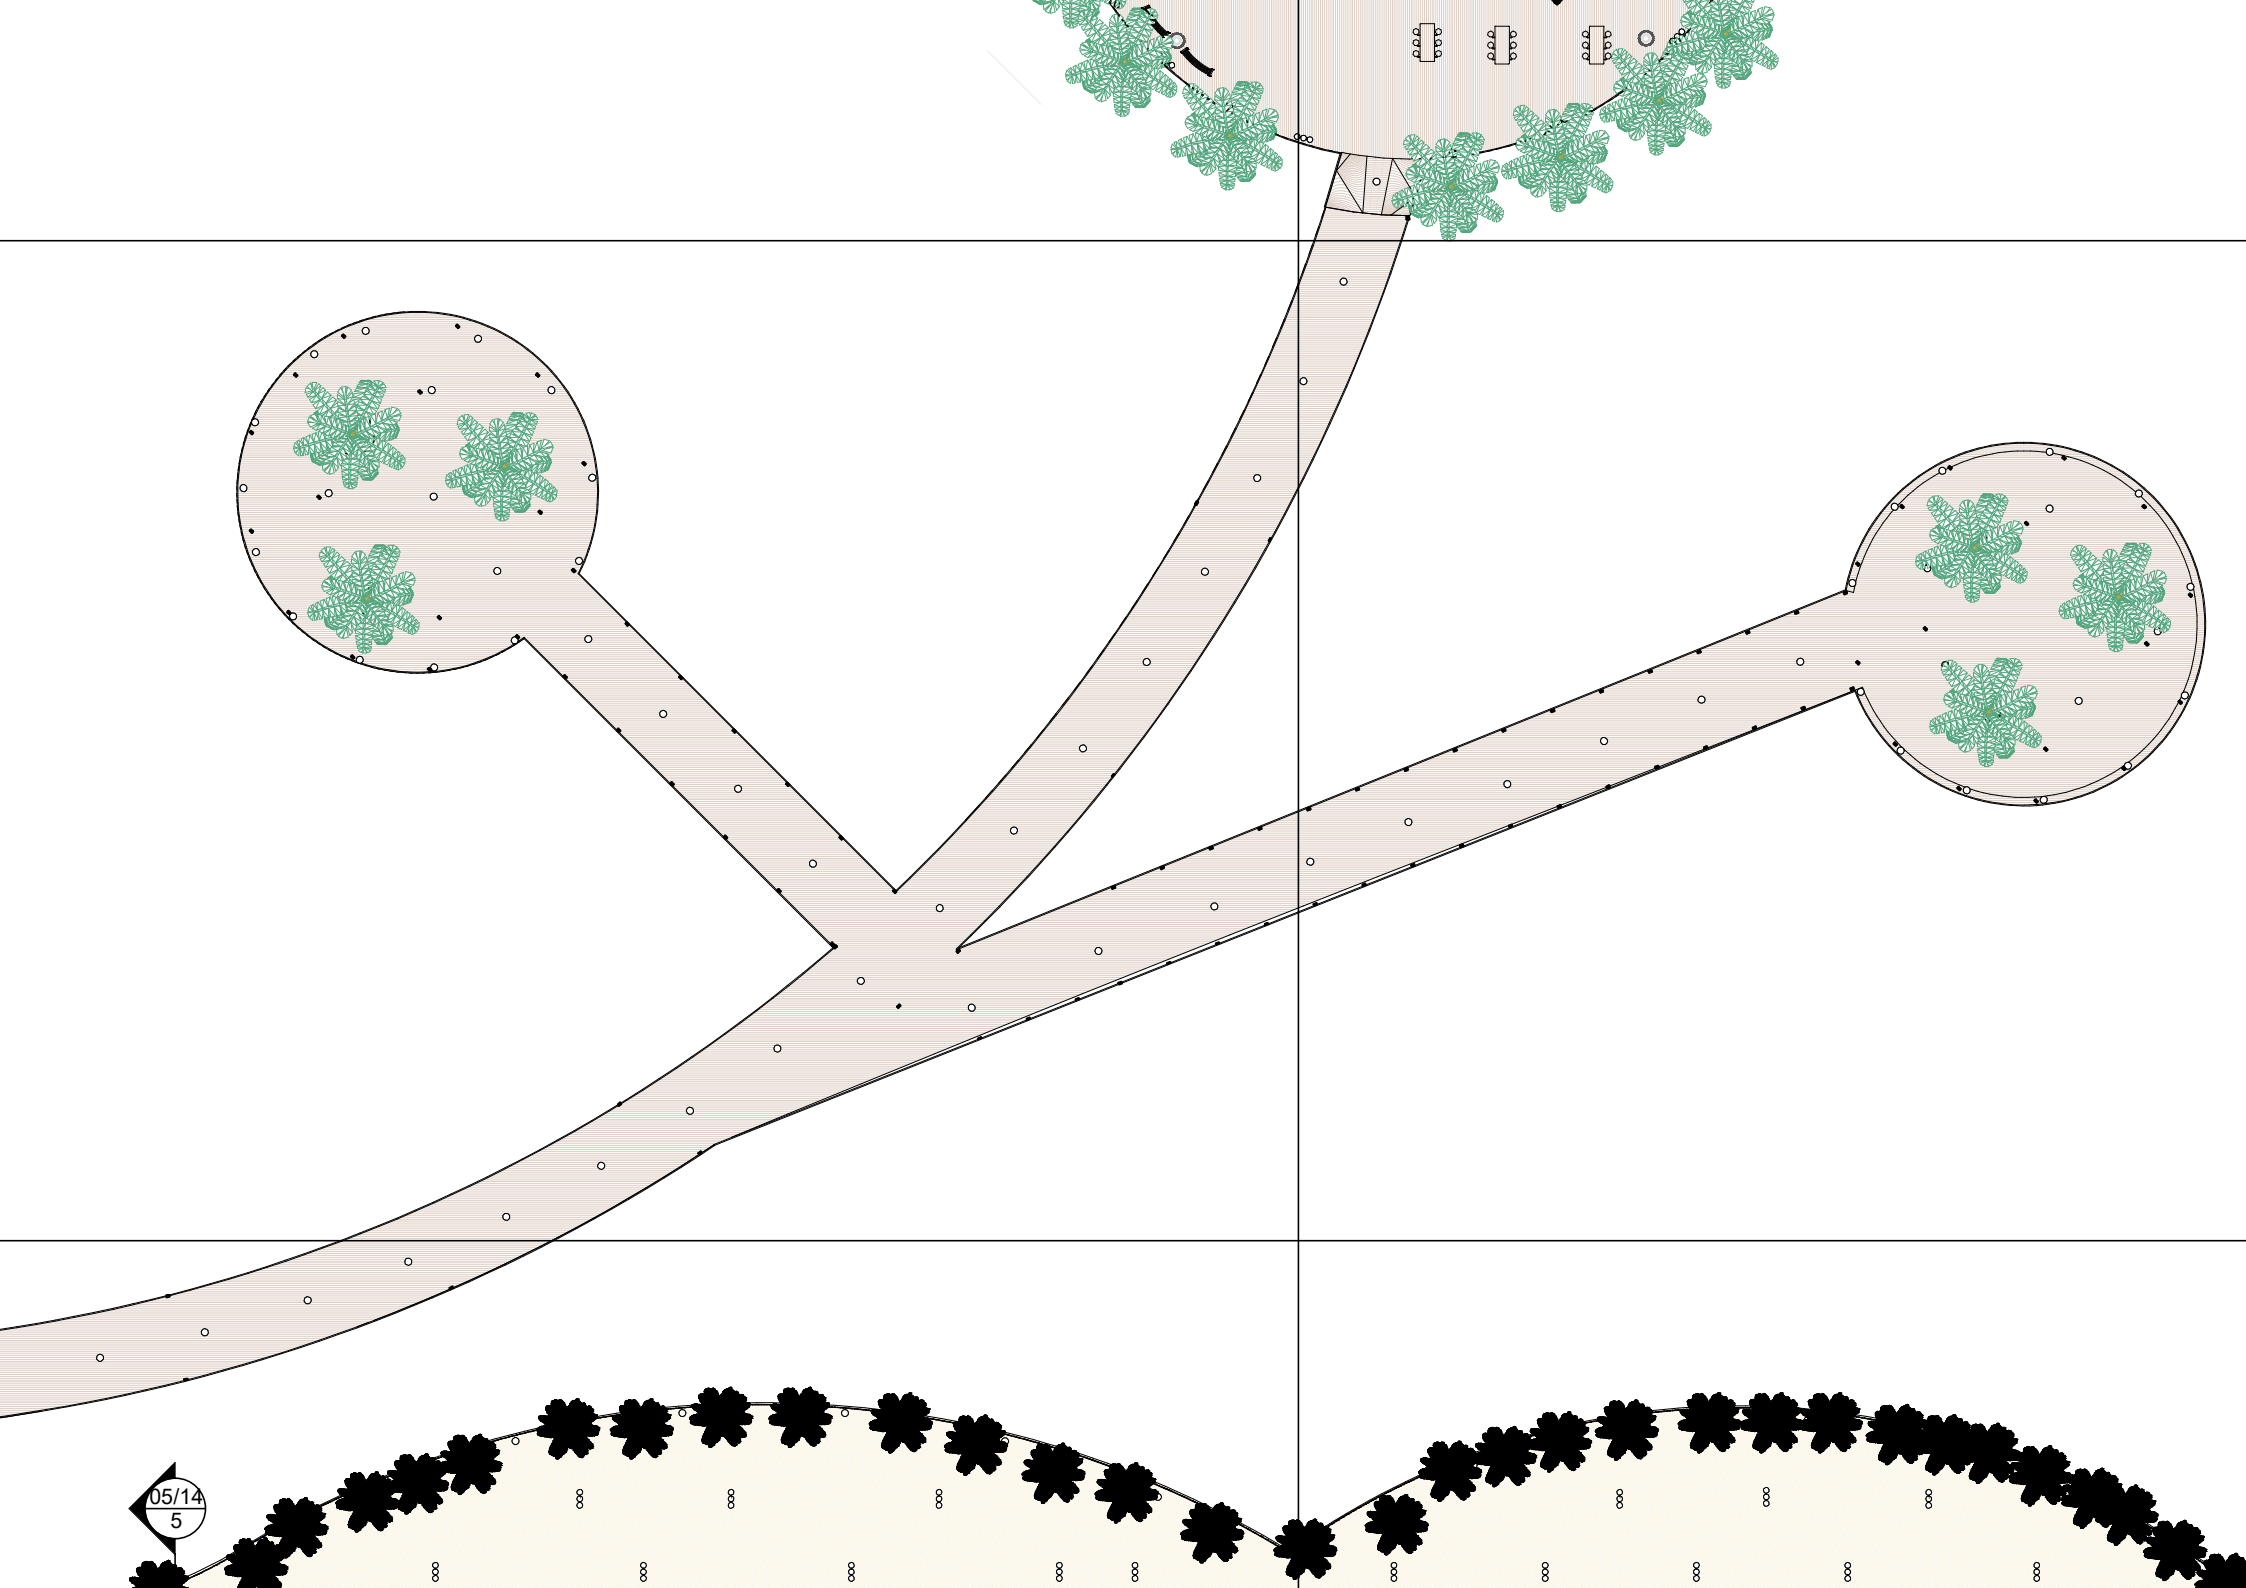

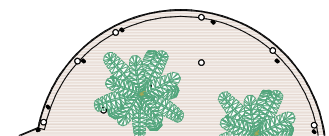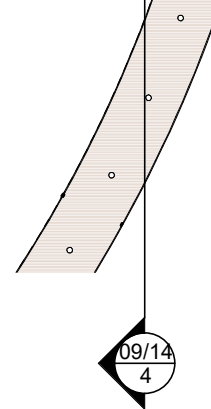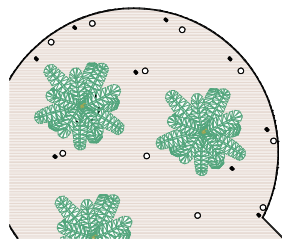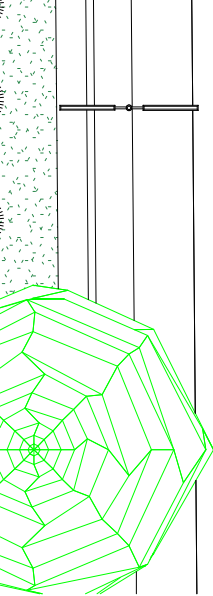


4 DETALHE 2 ÁREA 1
ESCALA 1 : 500


09/14
4

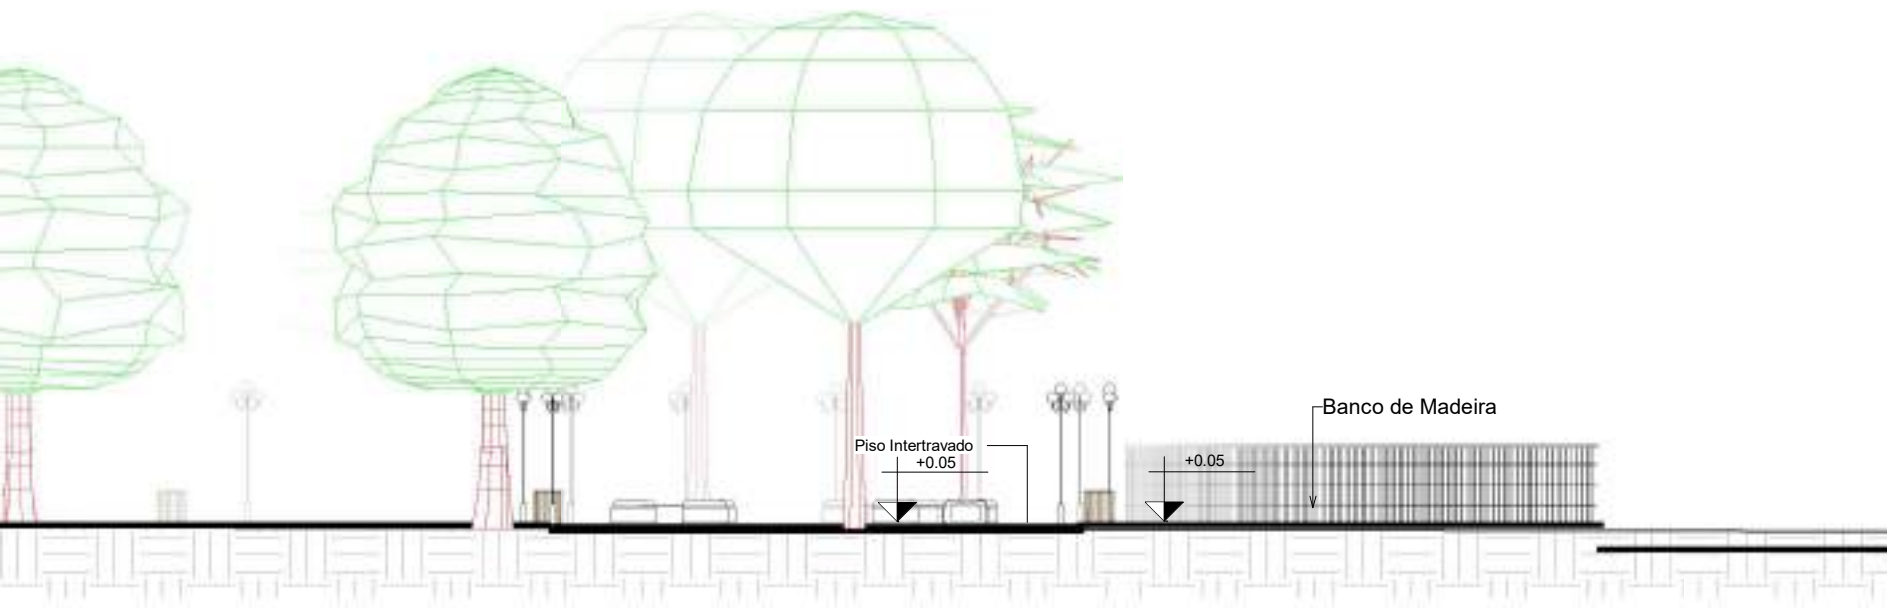

6 CORT
ESCALA

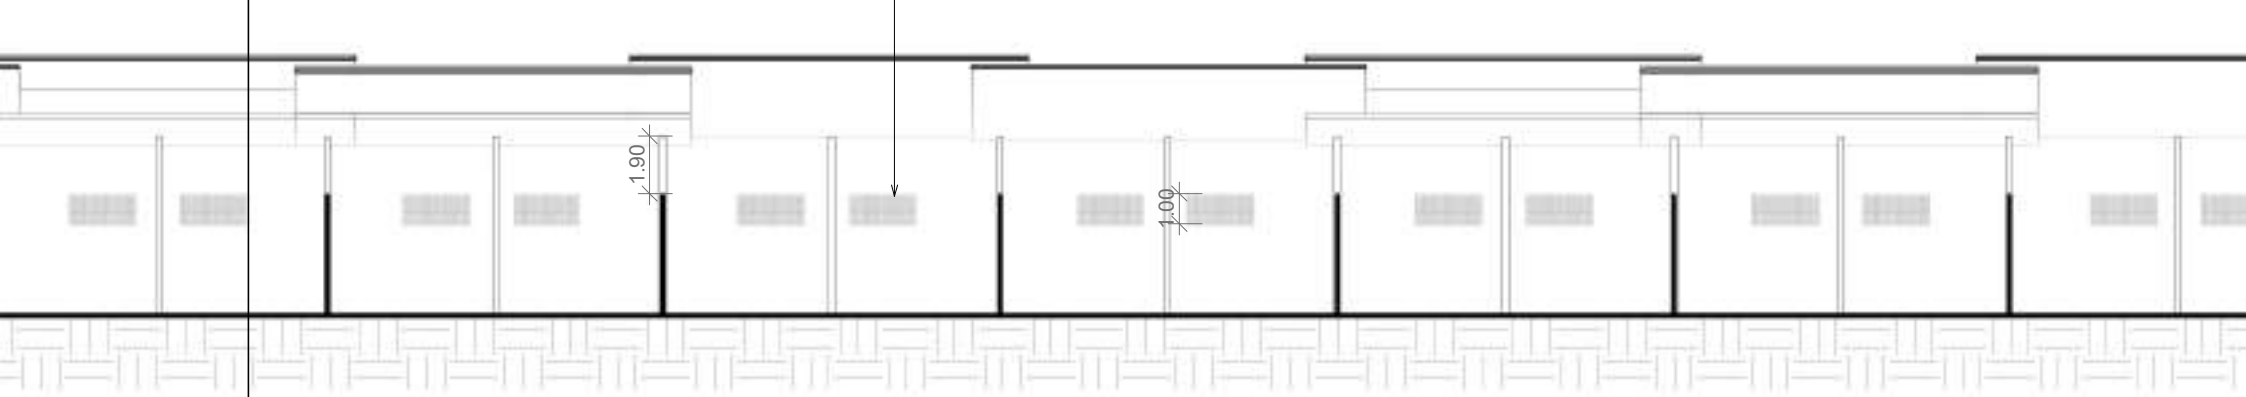

09/14
4

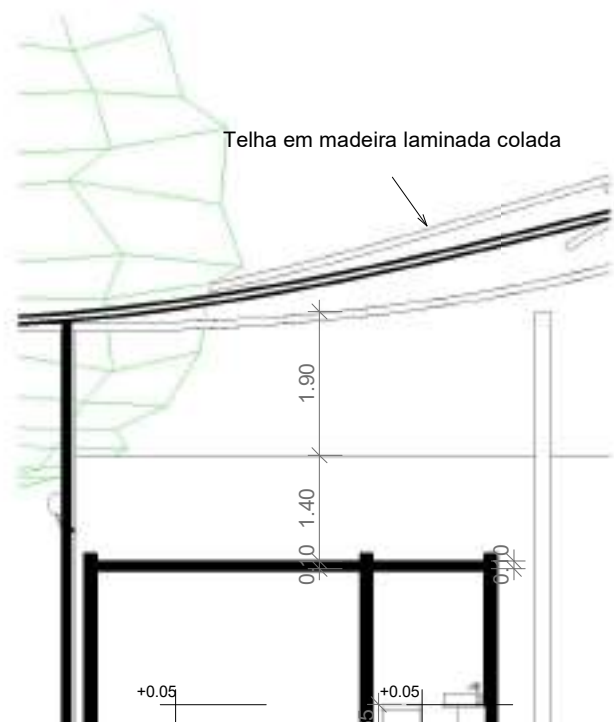


Telha em madeira laminada colada

1.90
1.40

+0.05

+0.05

05/14
2

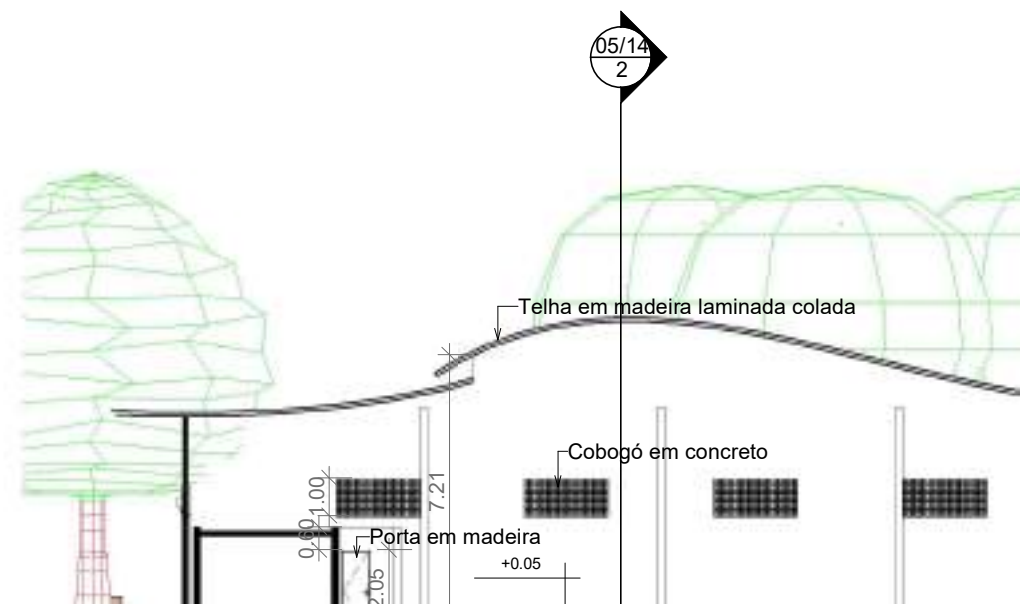


Telha em madeira laminada colada

Cobogó em concreto


Porta em madeira


+0.05

7.21

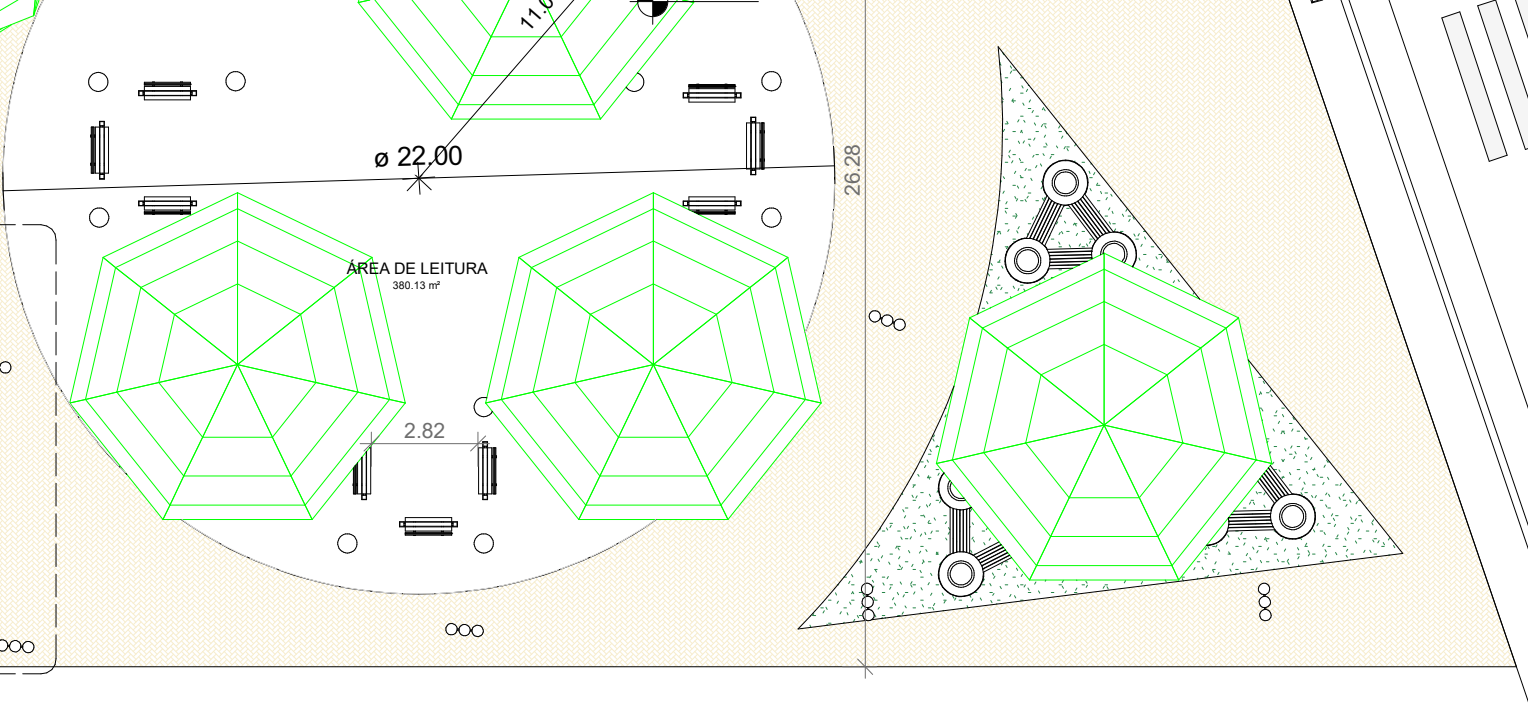


5 DETAL ESCALA

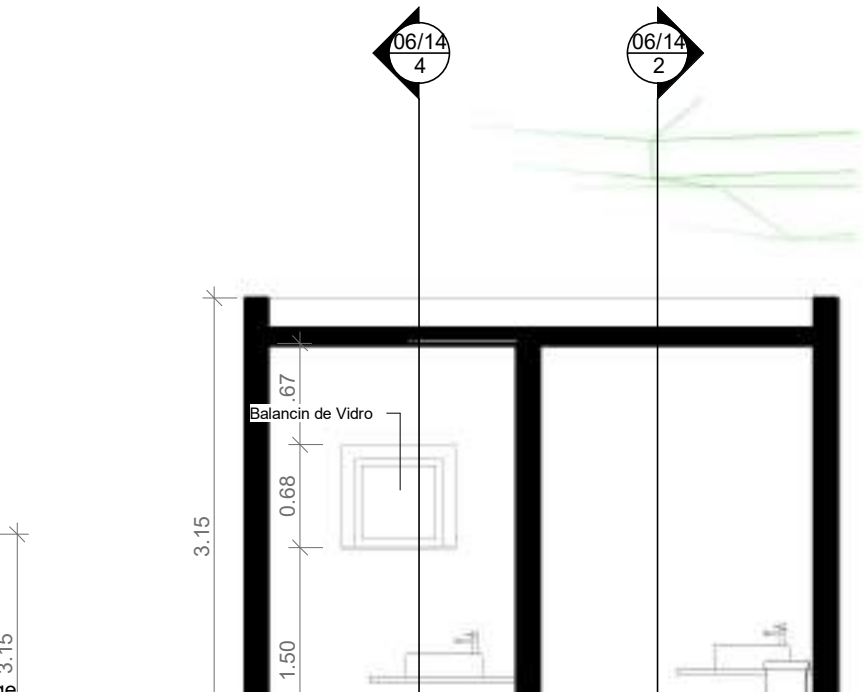


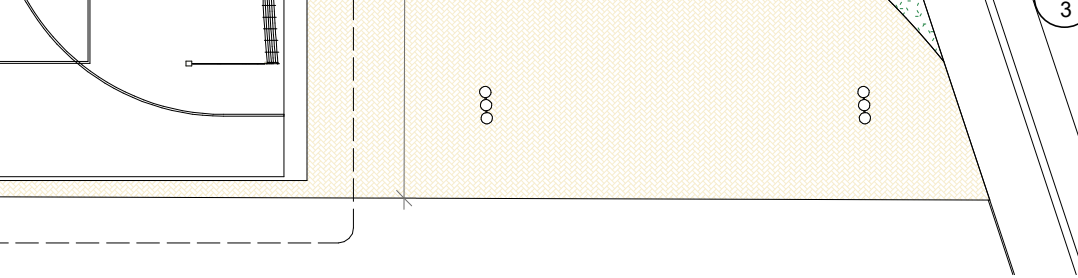

07/14
4

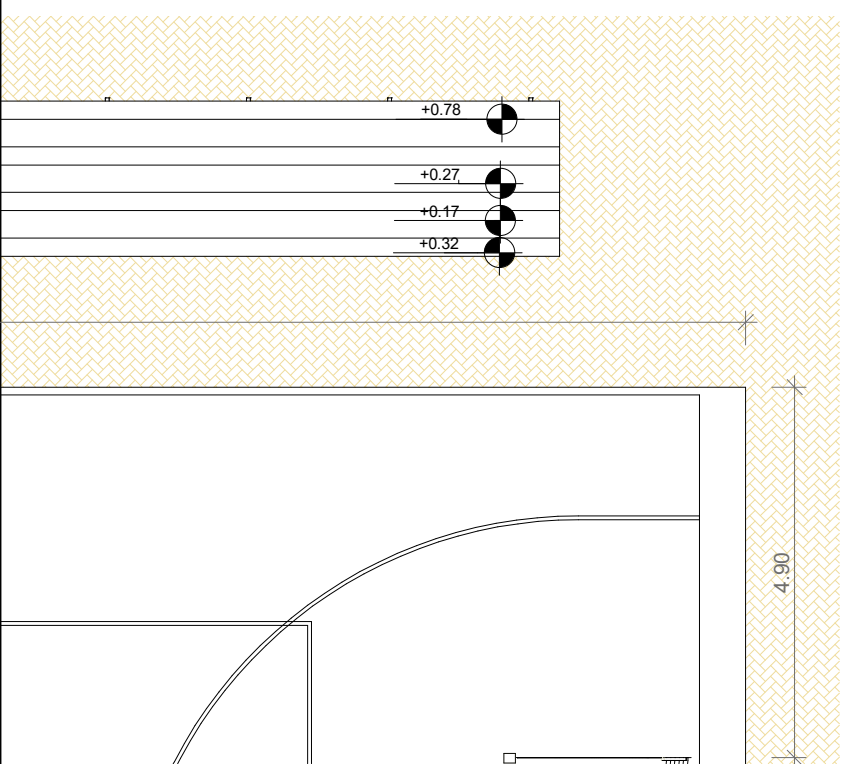


3

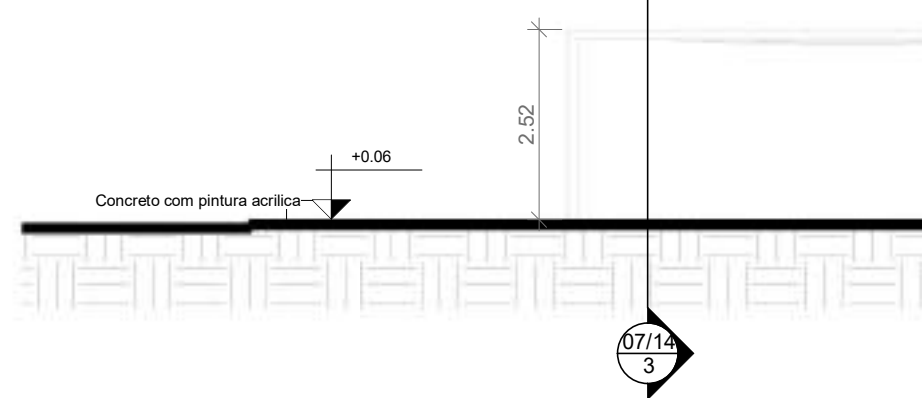


4


CORTE 2- QUADRA POLIESPORTIVA

ESCALA 1 : 100


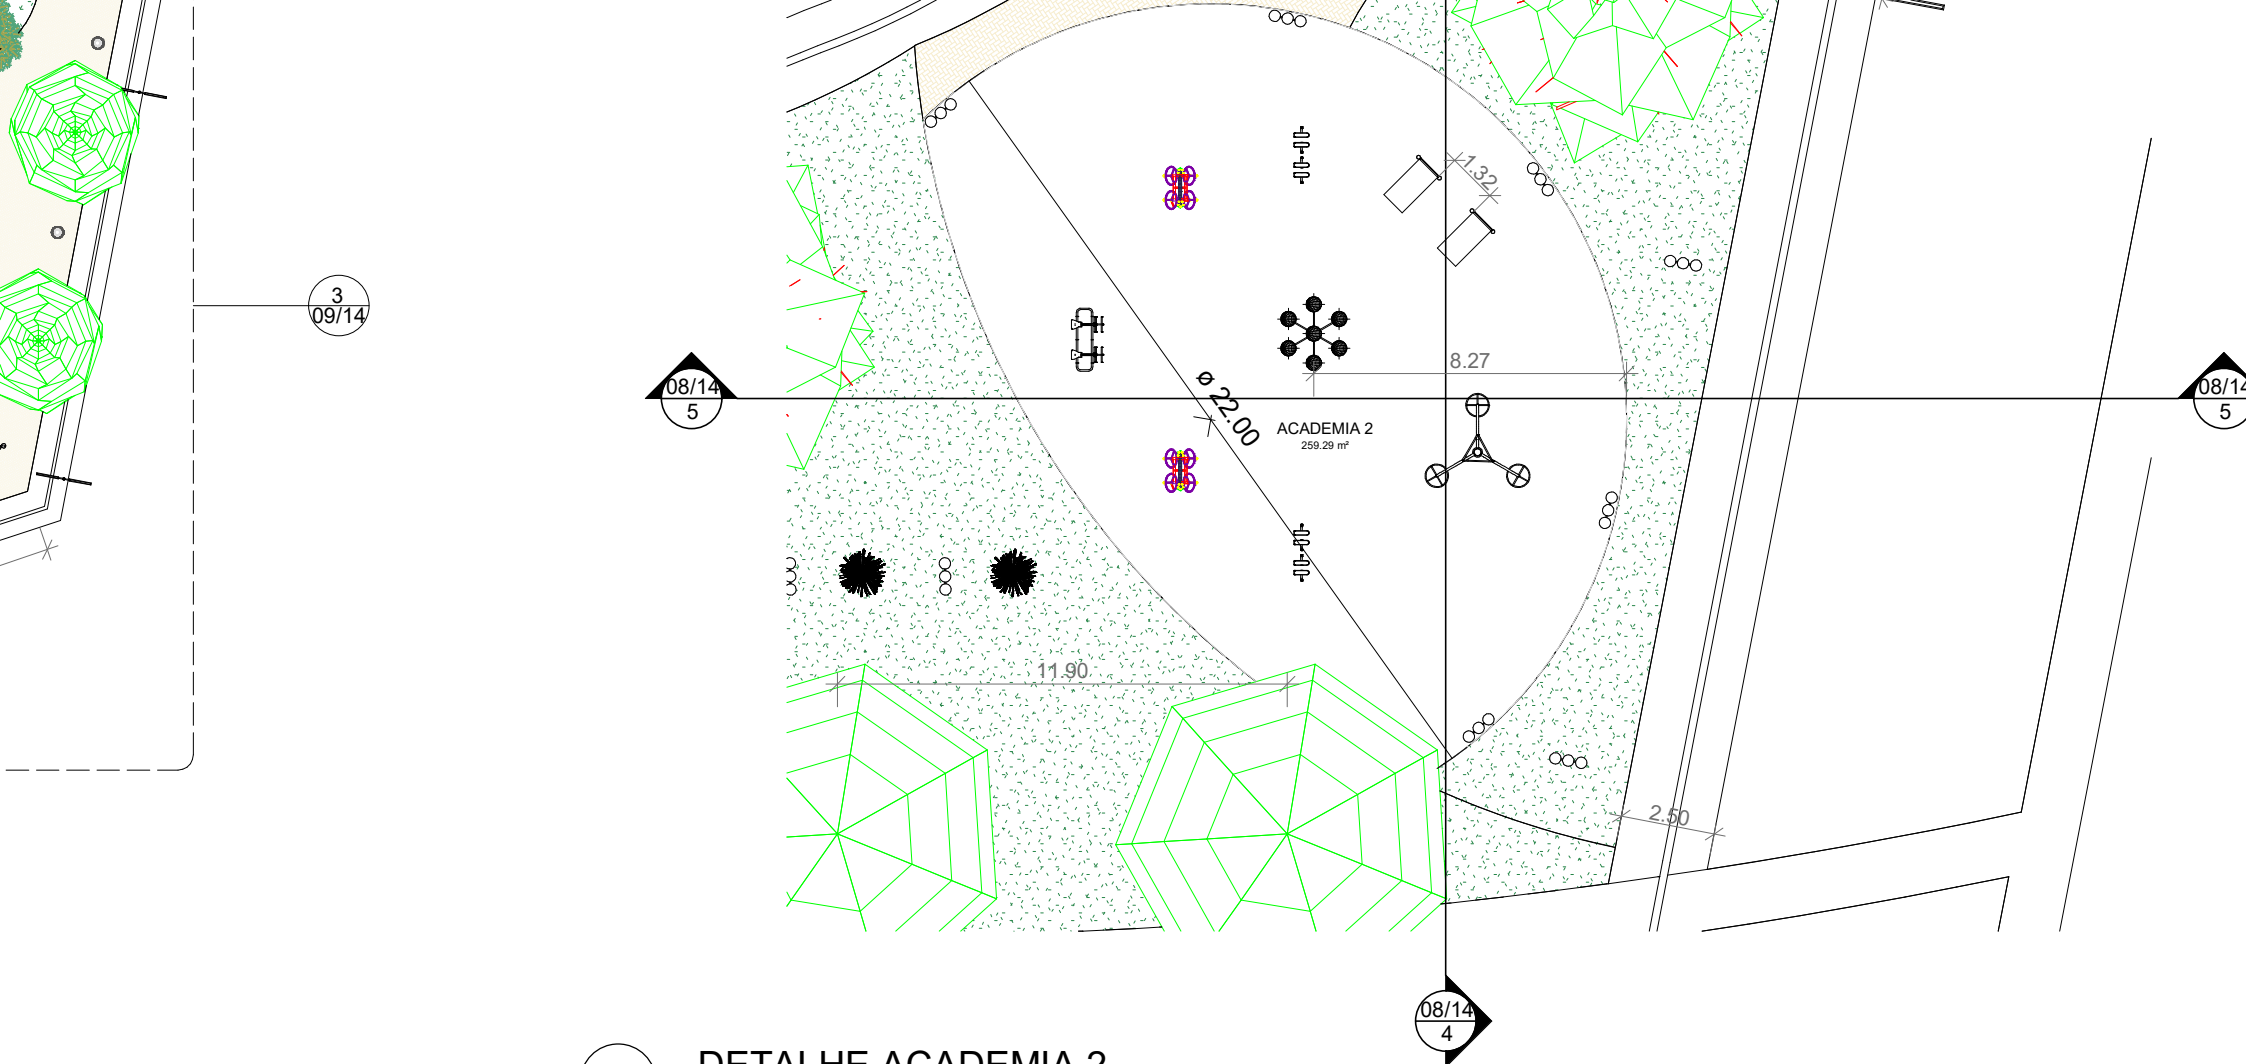




3 DETALHE ACADEMIA 2
 ESCALA 1 : 200

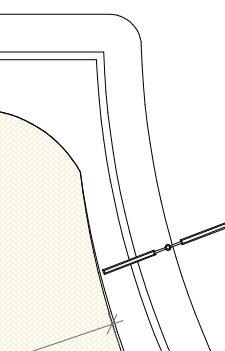

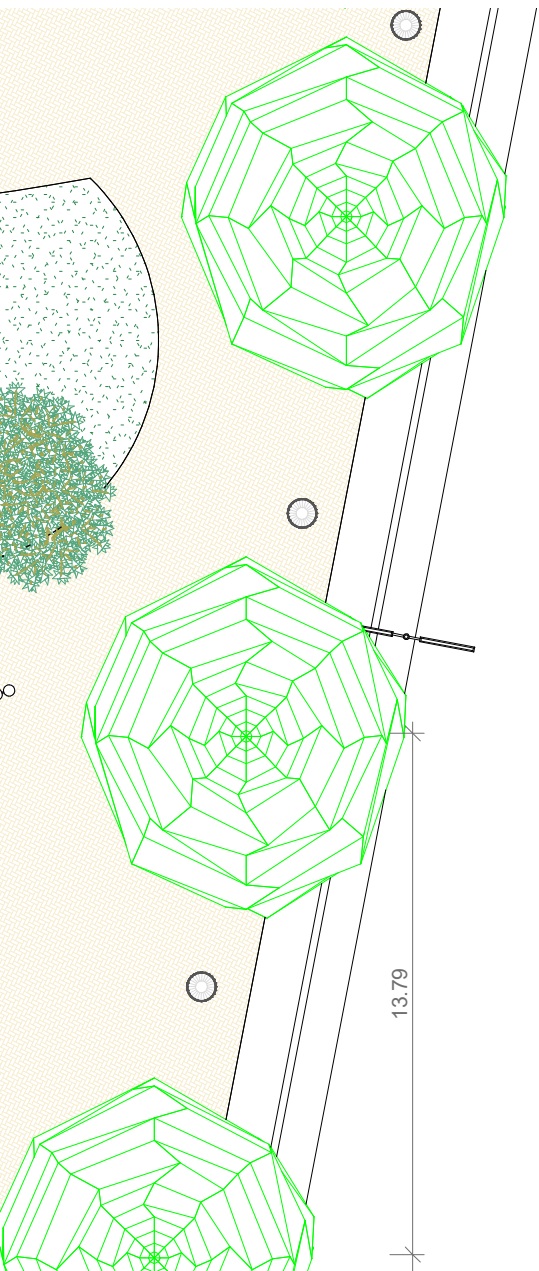

4 CORTE GERAL 1
 ESCALA 1 : 500

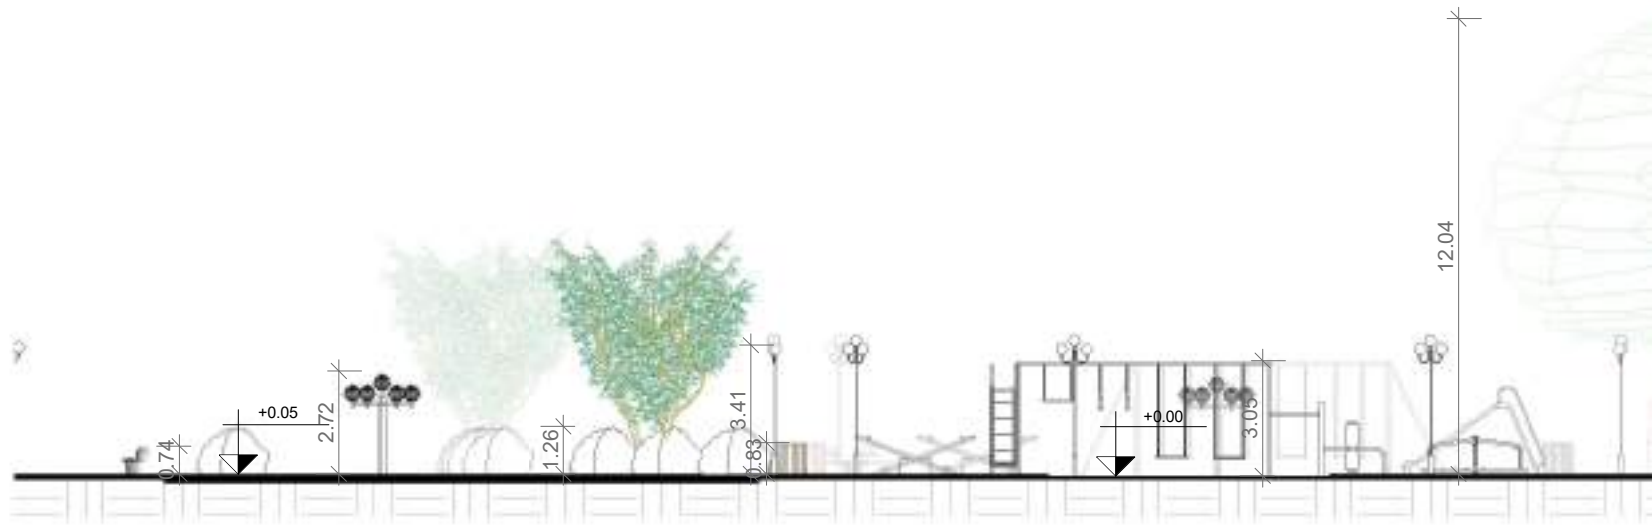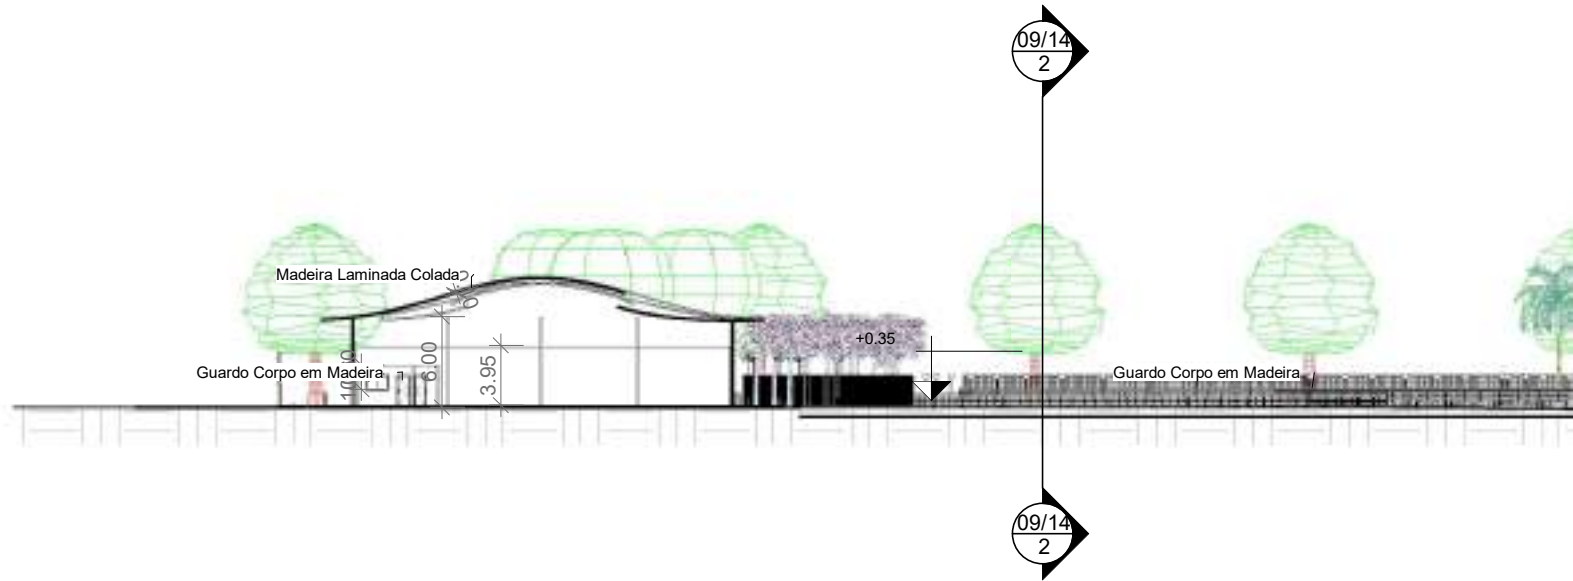

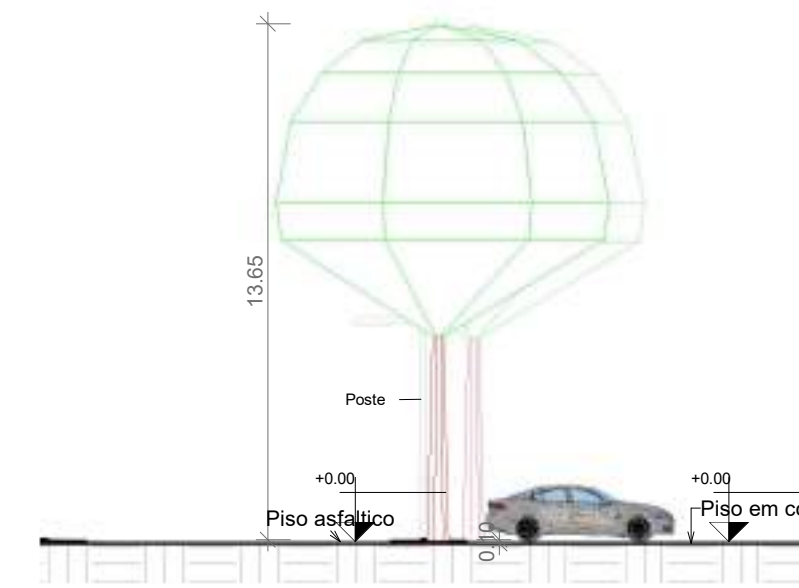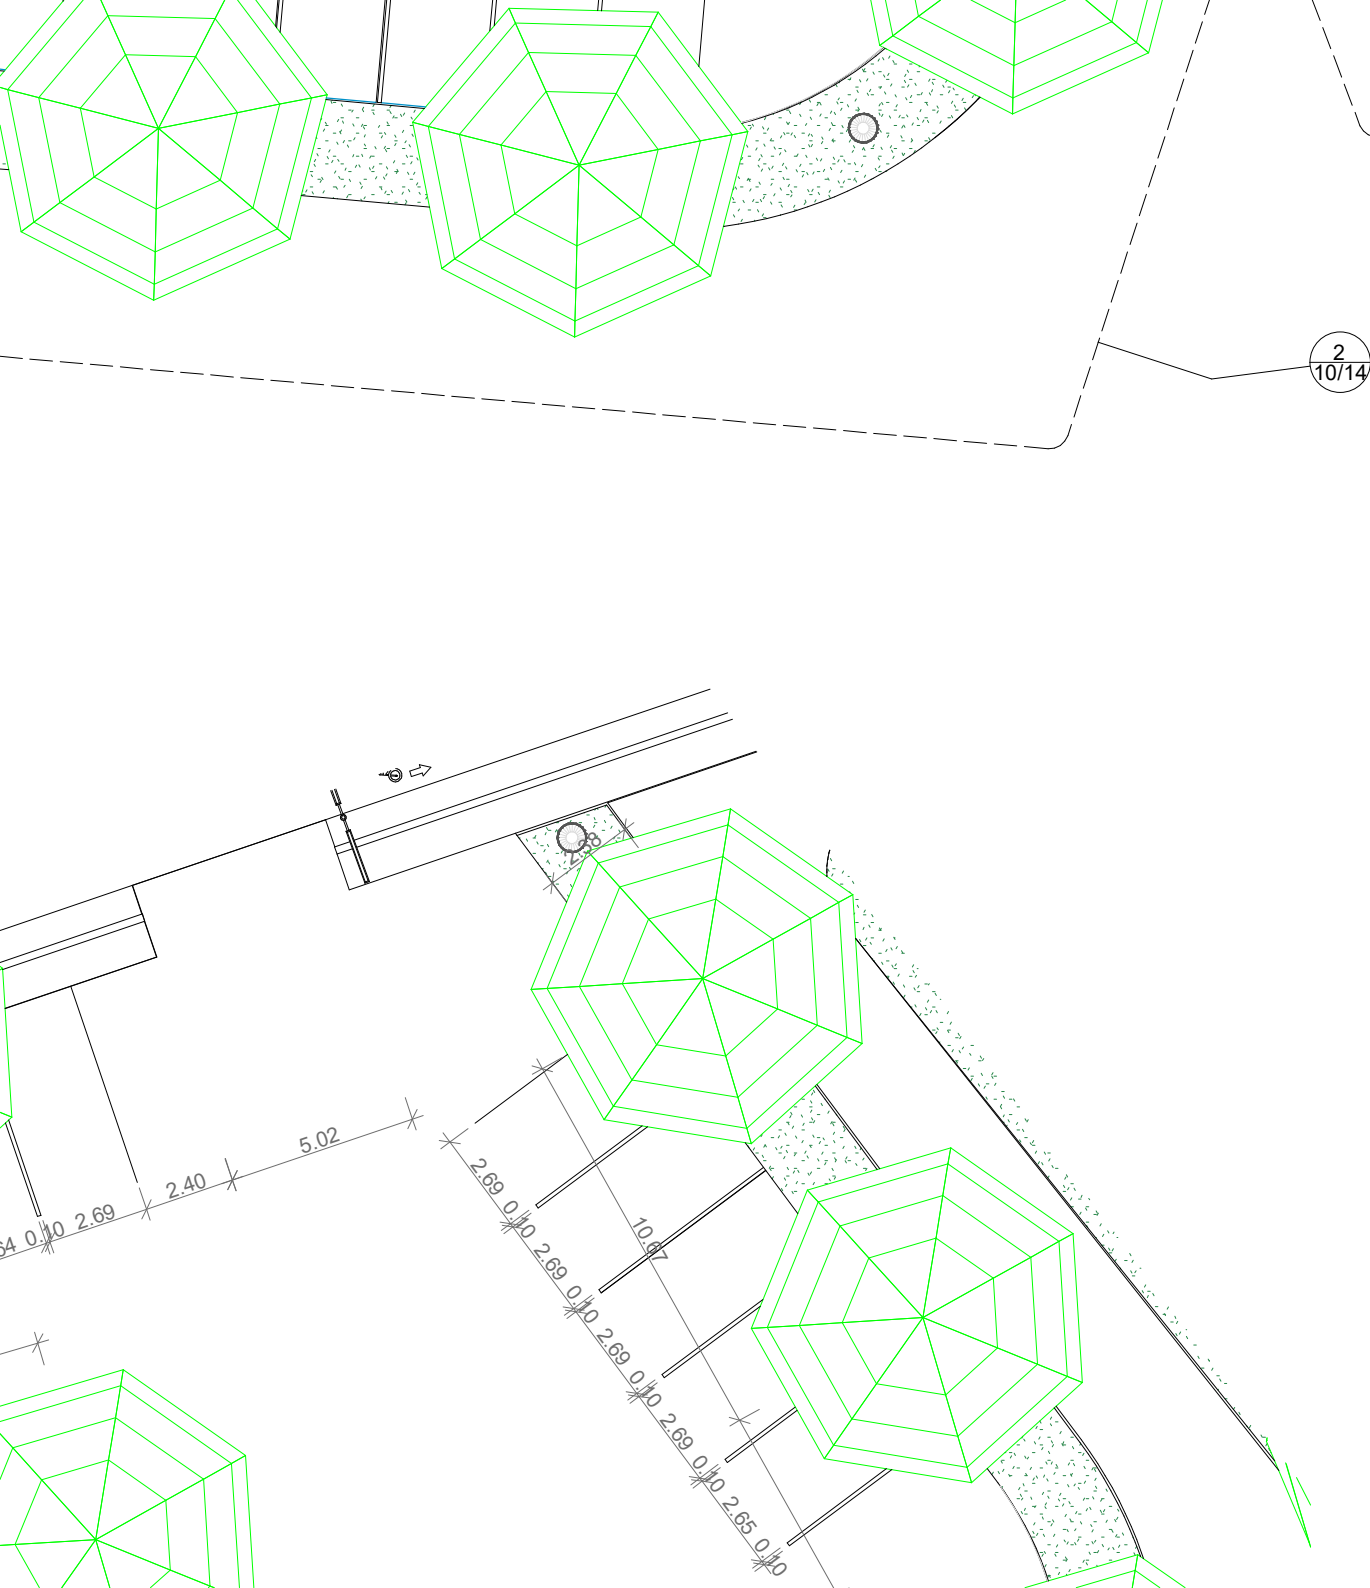

3 CORTE ESTACIONAMENTO
 ESCALA 1 : 200



Posto policial

