

18

10

5

1
02/14

3
03/14

09/14
2

16

3

1


199.89

6
05/14





05/14
1

09/14
4


RUA DO CANAL

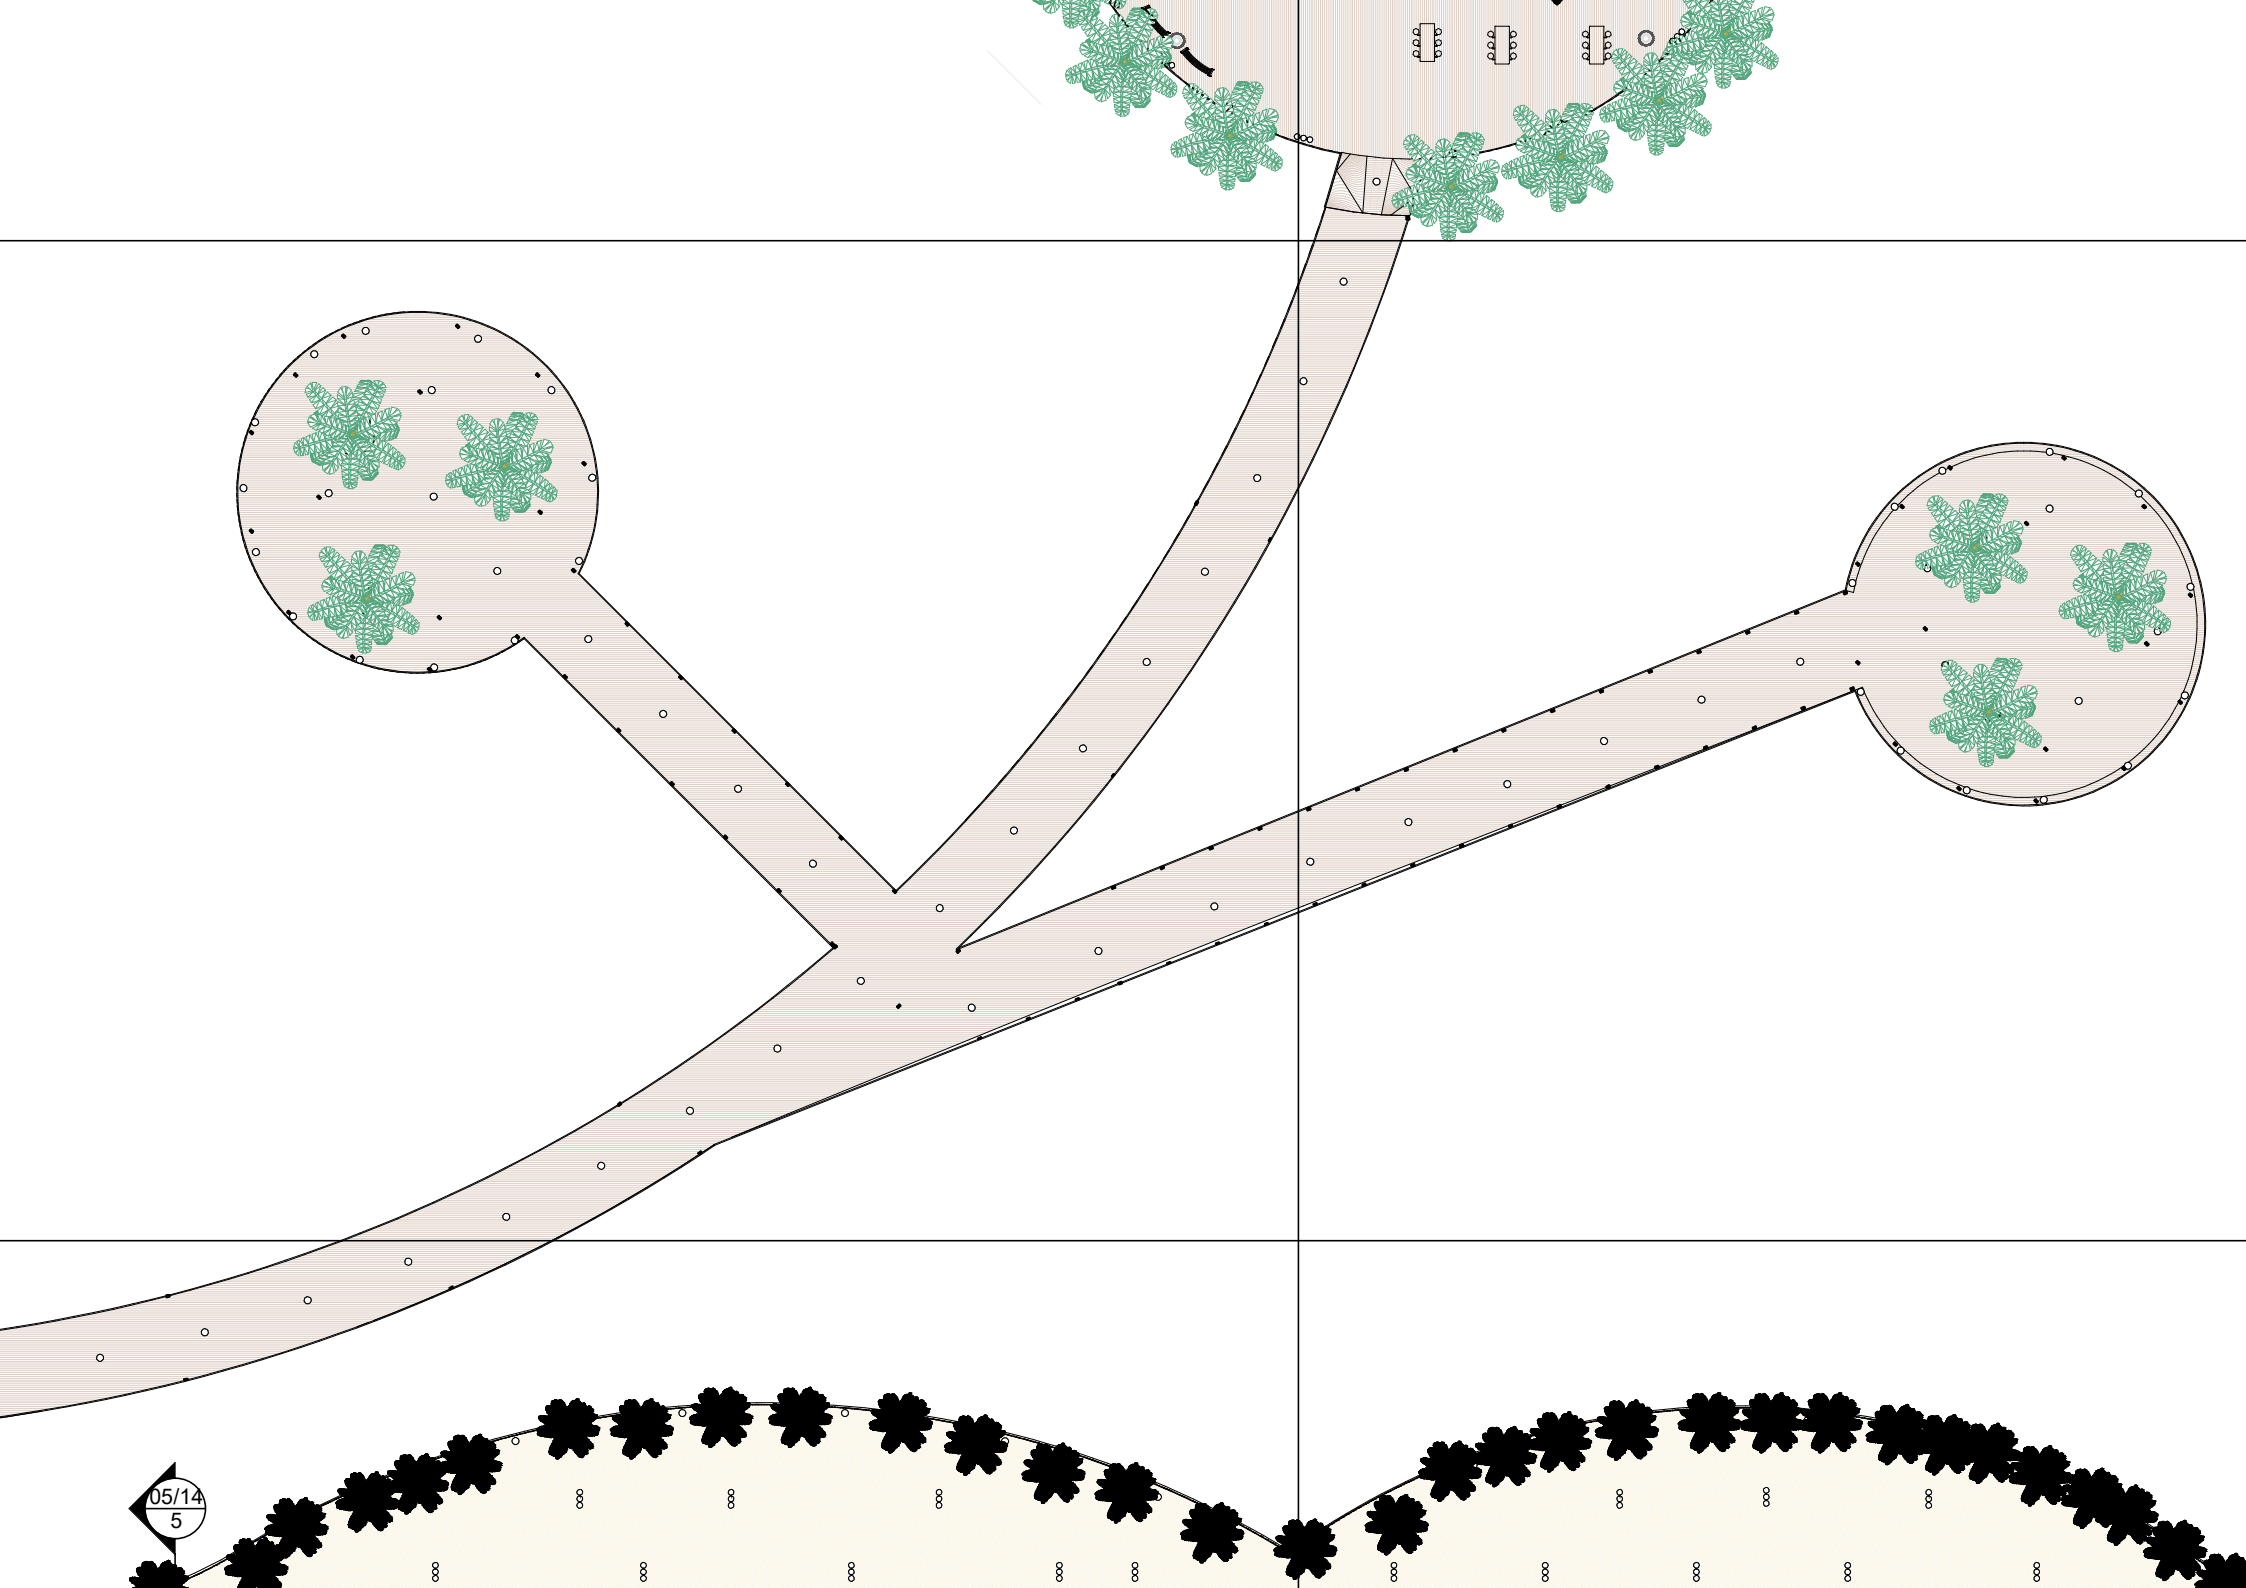


05/14
5

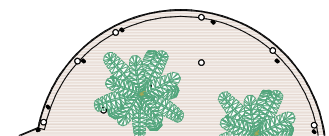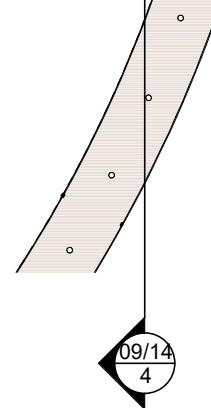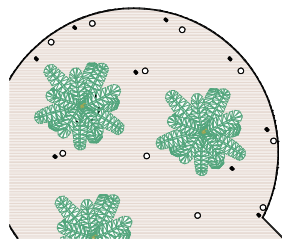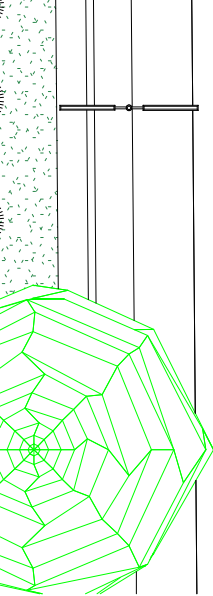


4 DETALHE 2 ÁREA 1
ESCALA 1 : 500

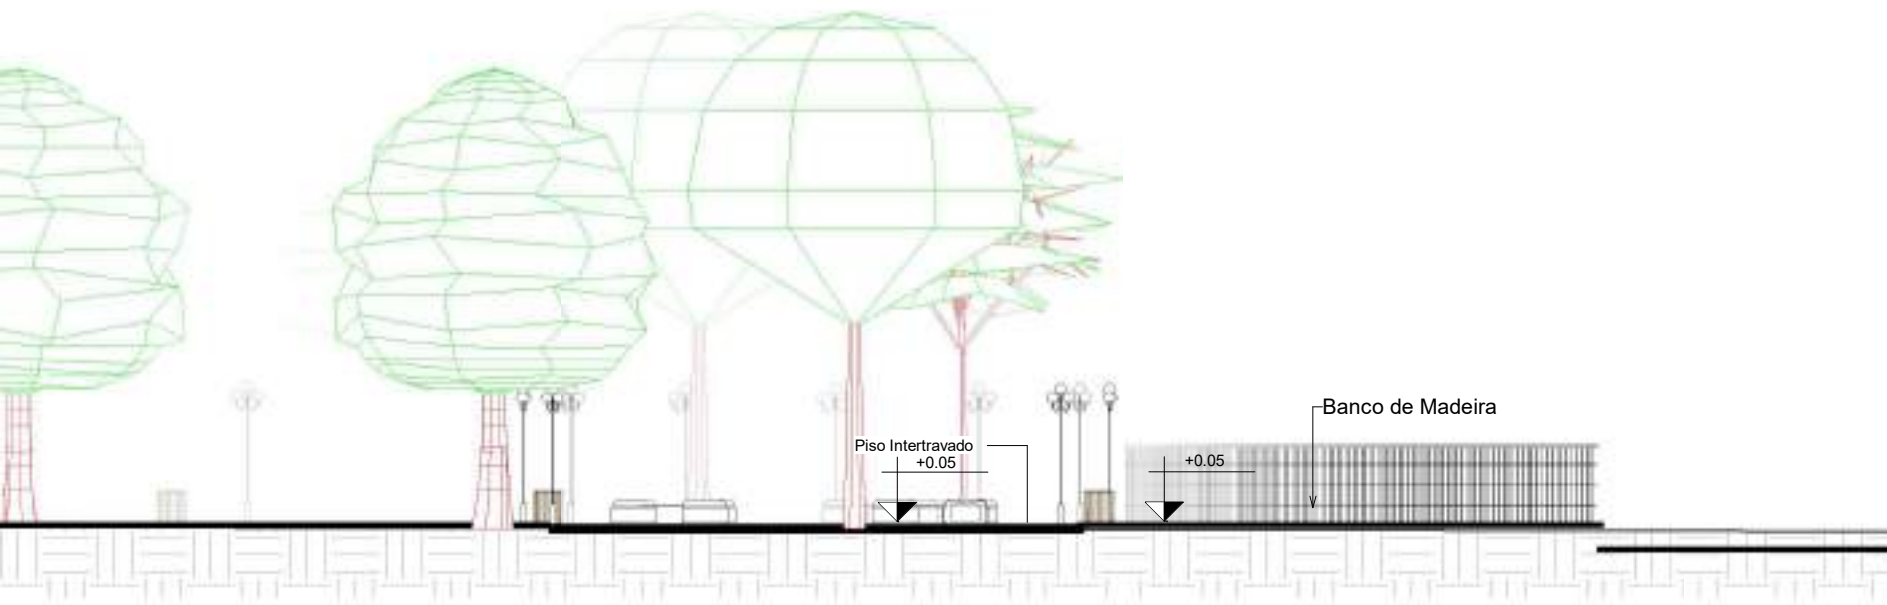

6 CORT
ESCALA

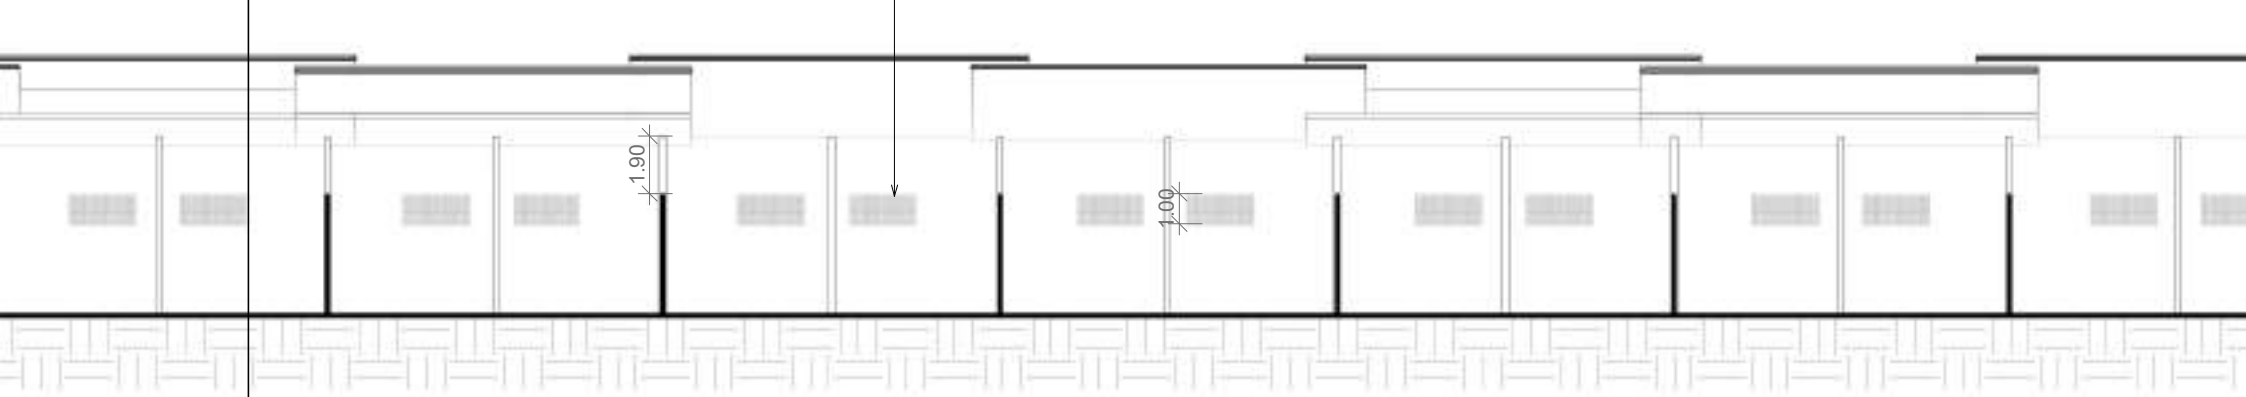

09/14
4

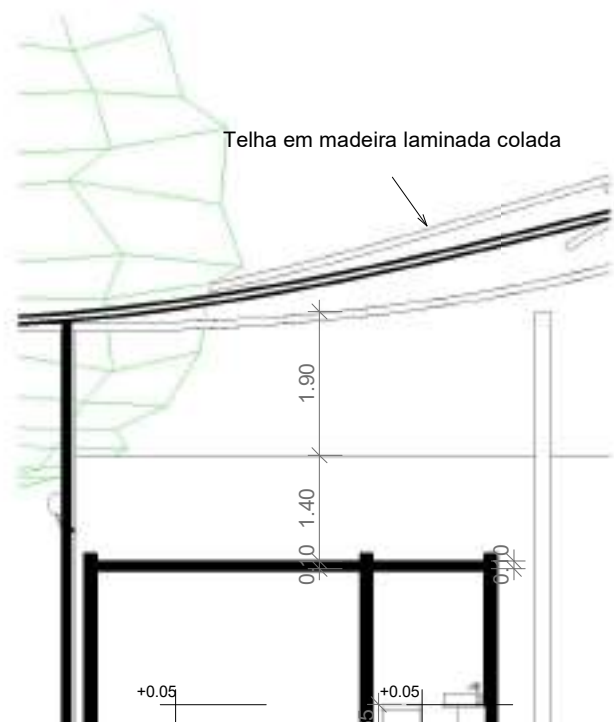


Telha em madeira laminada colada

1.90
1.40

+0.05

+0.05

05/14
2

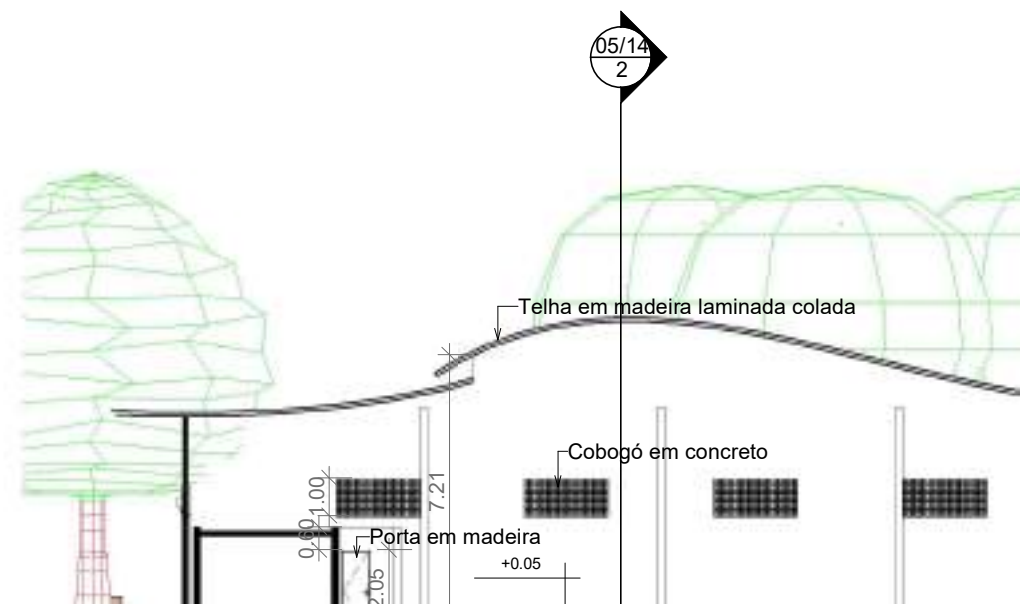

Telha em madeira laminada colada

Cobogó em concreto


Porta em madeira

7.21
2.05


+0.05


09/14
4

05/14
2


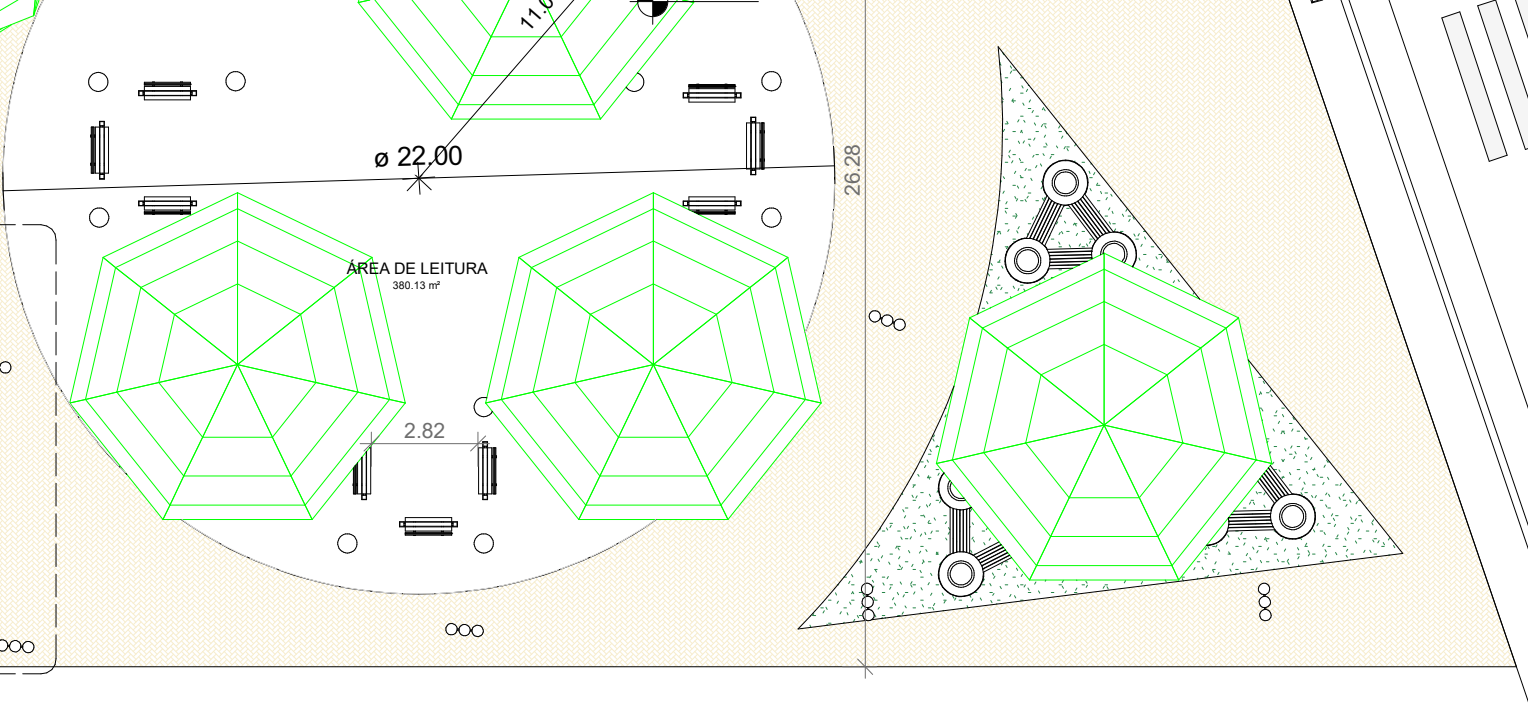


5 DETAL ESCALA

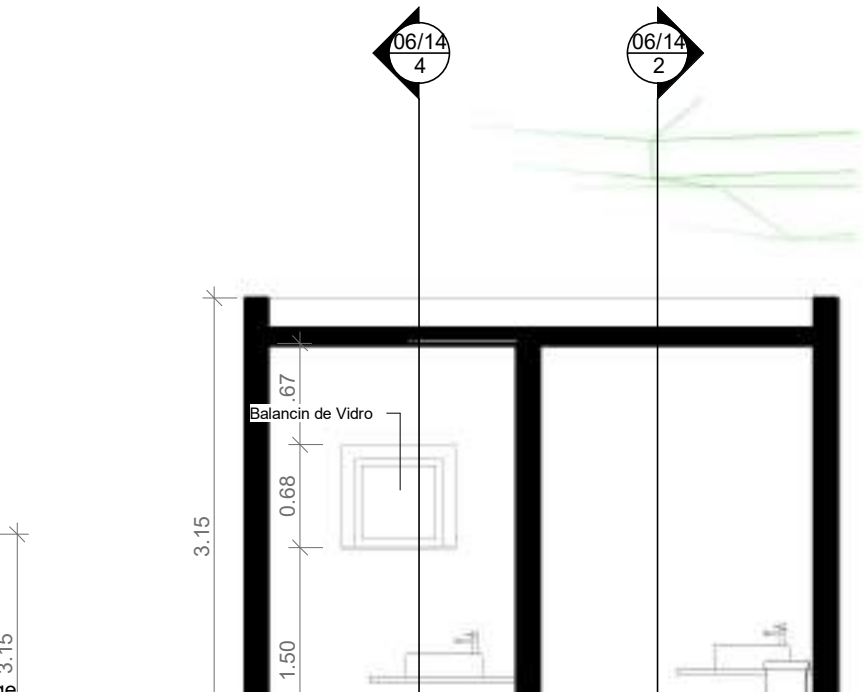

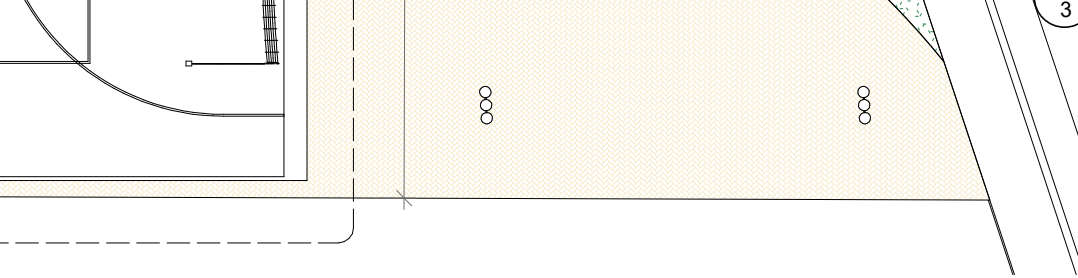


07/14
4

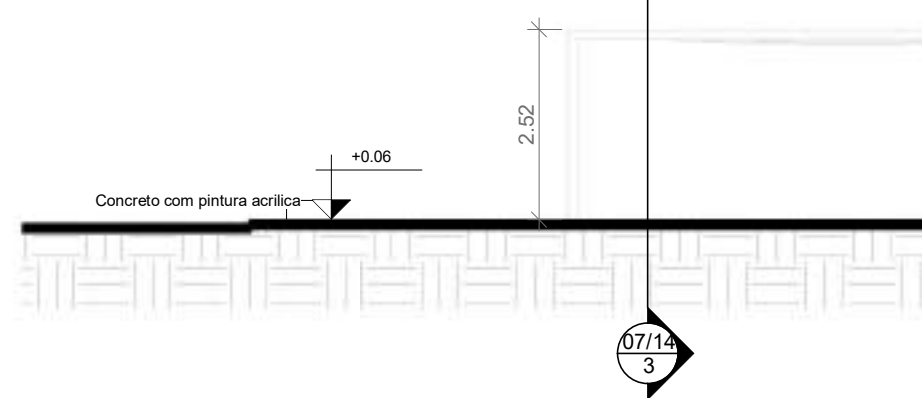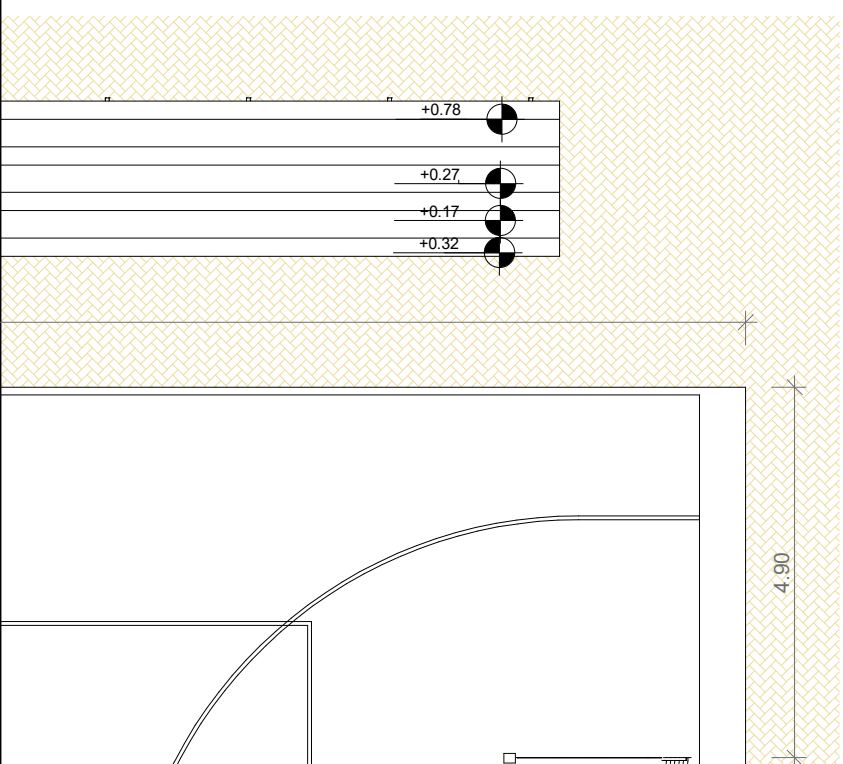


4


CORTE 2- QUADRA POLIESPORTIVA

ESCALA 1 : 100


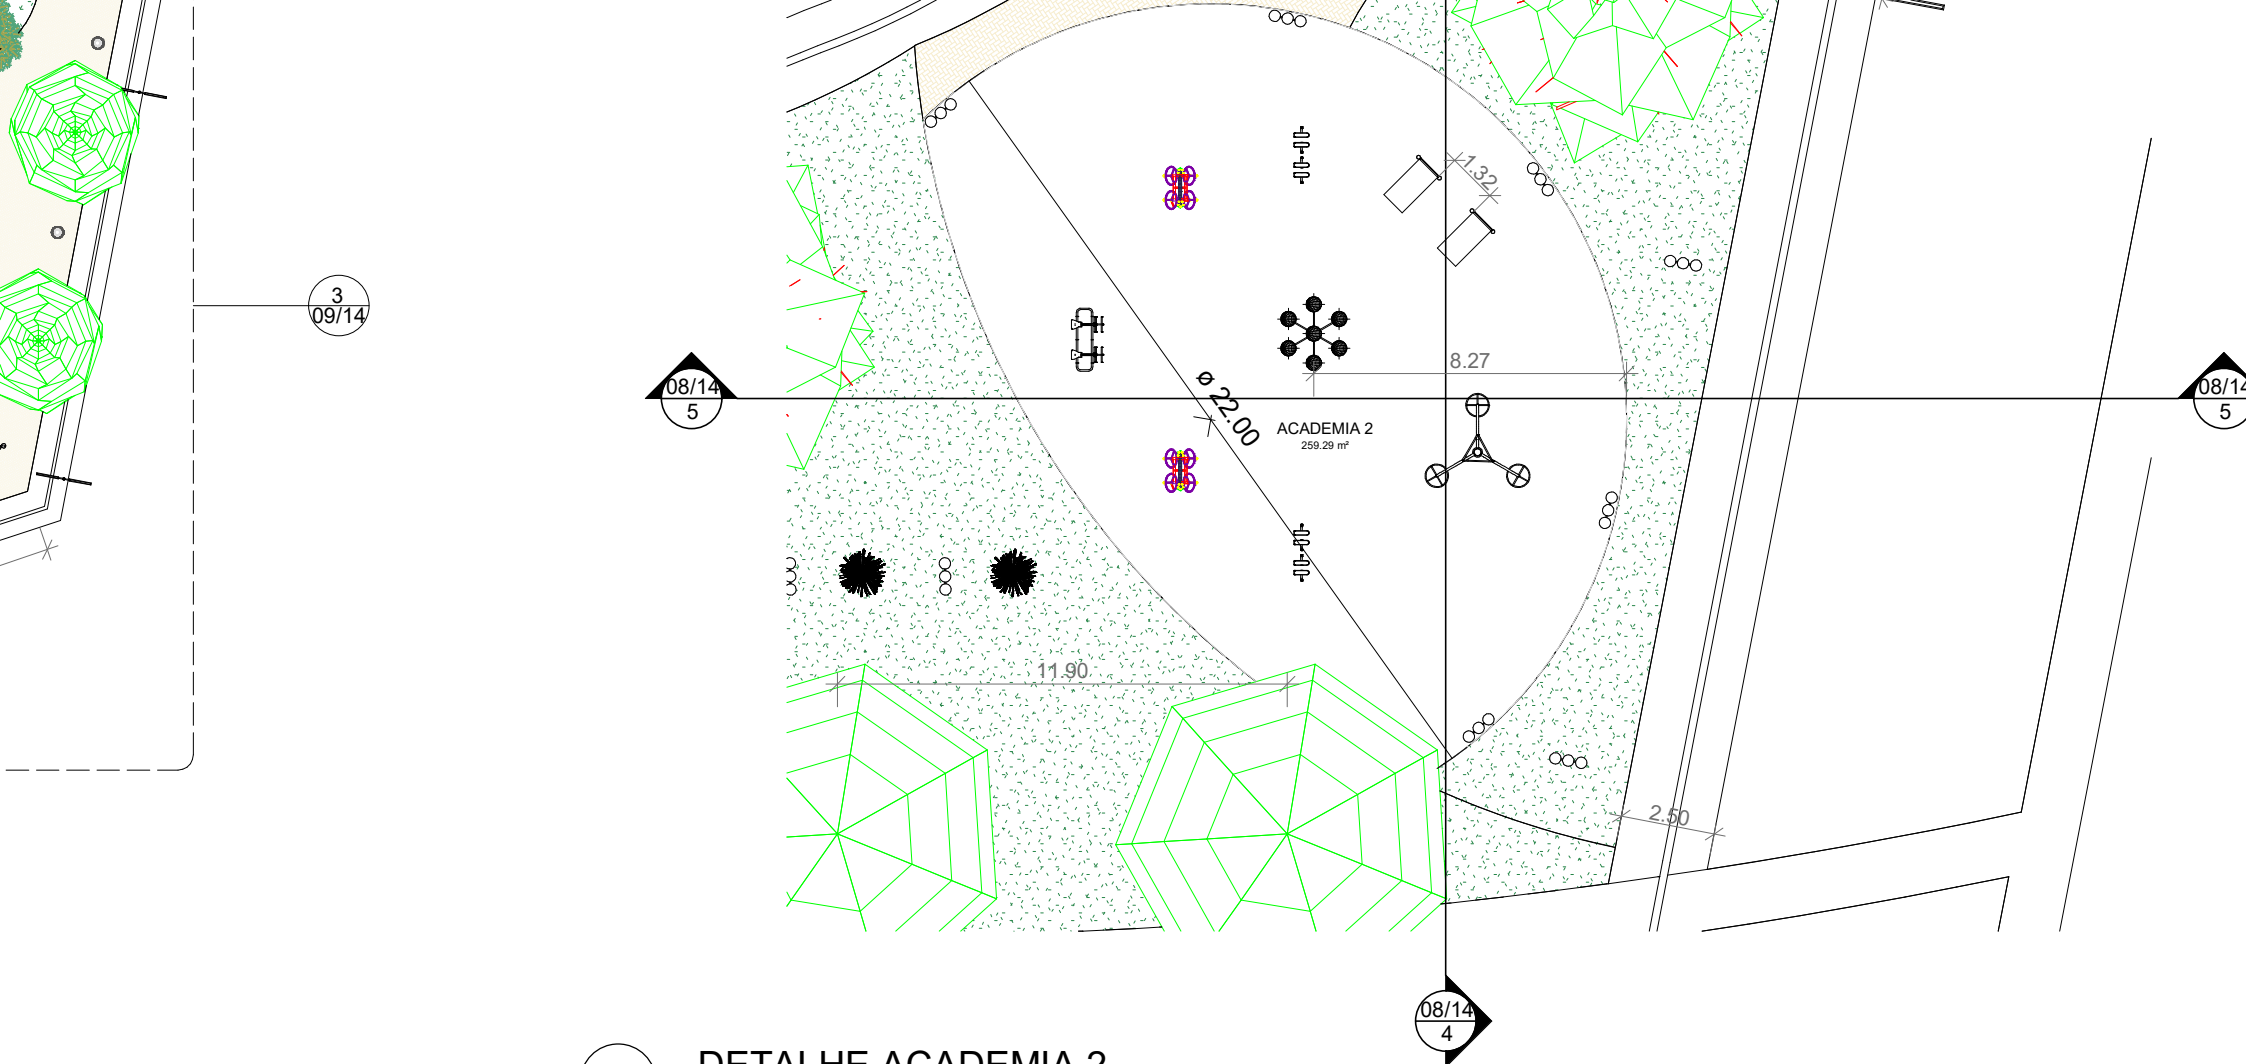





3 DETALHE ACADEMIA 2
 ESCALA 1 : 200

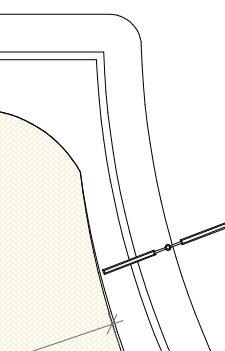

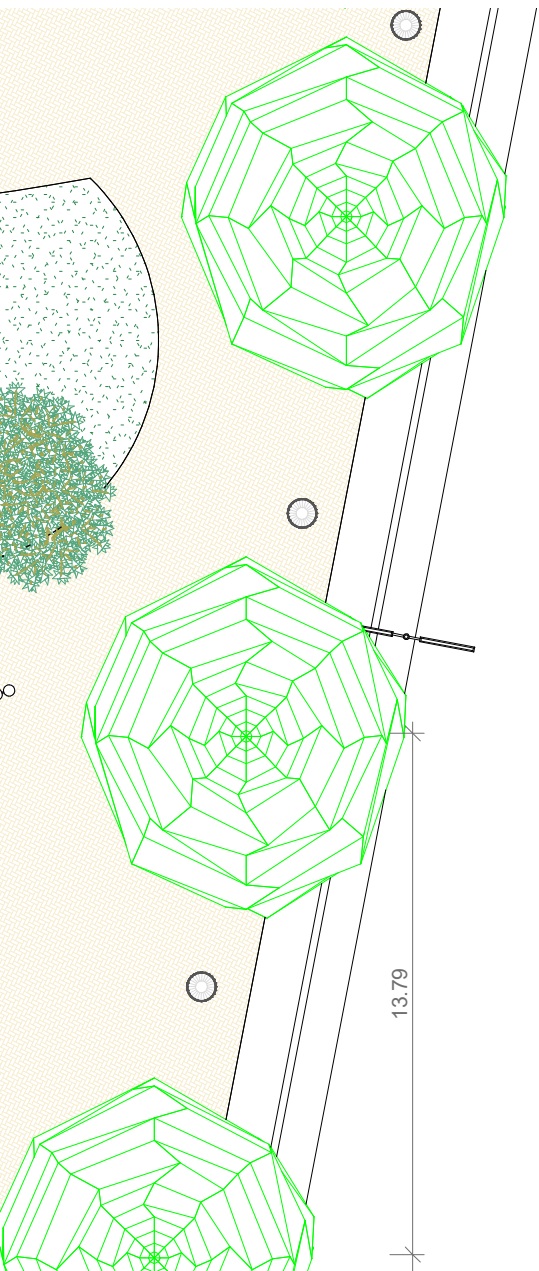

4 CORTE GERAL 1
 ESCALA 1 : 500

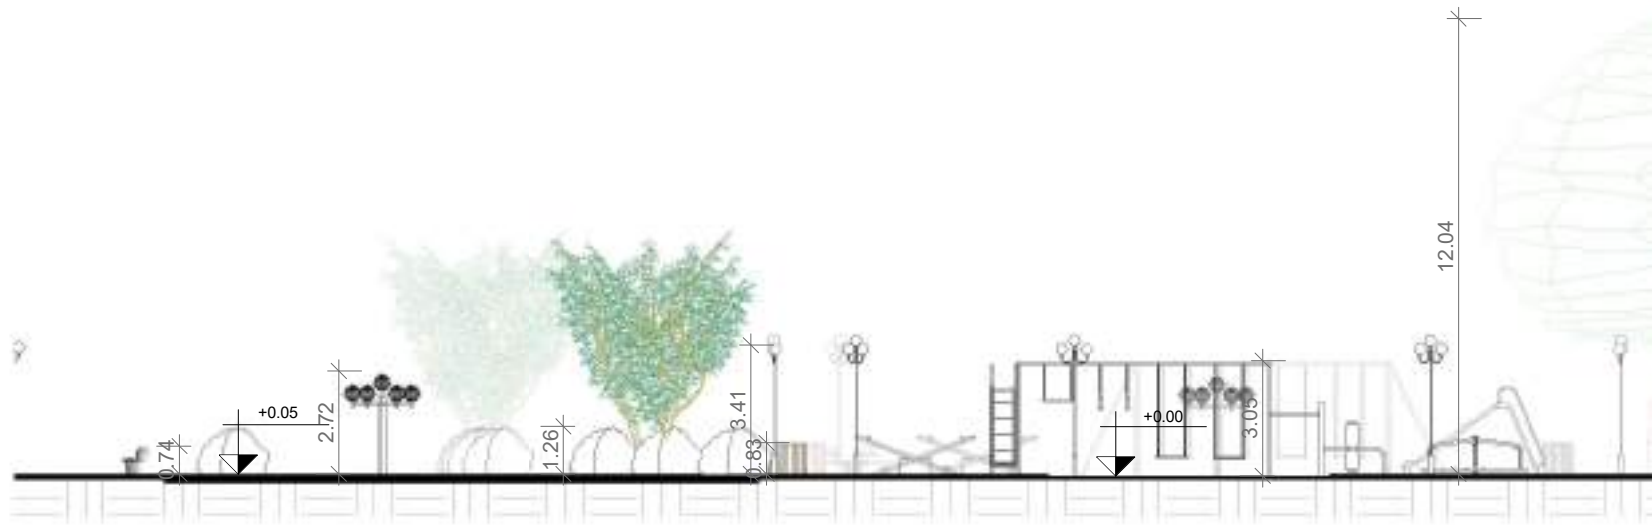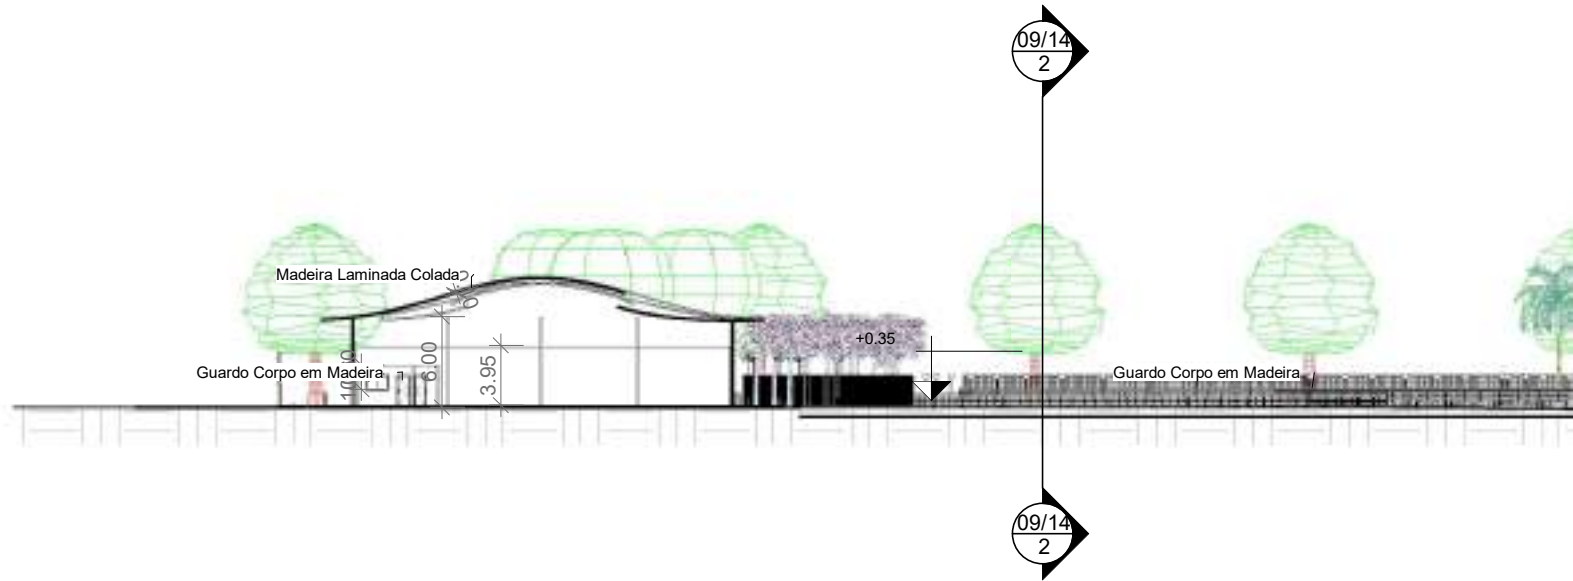

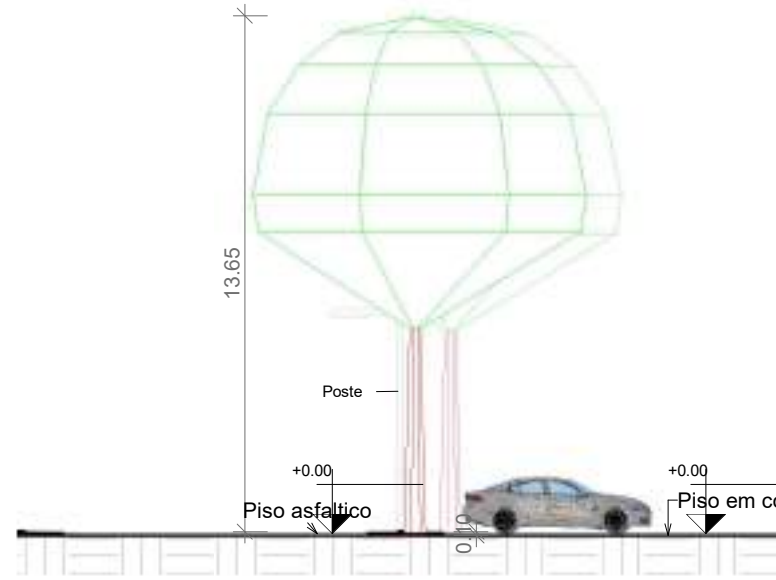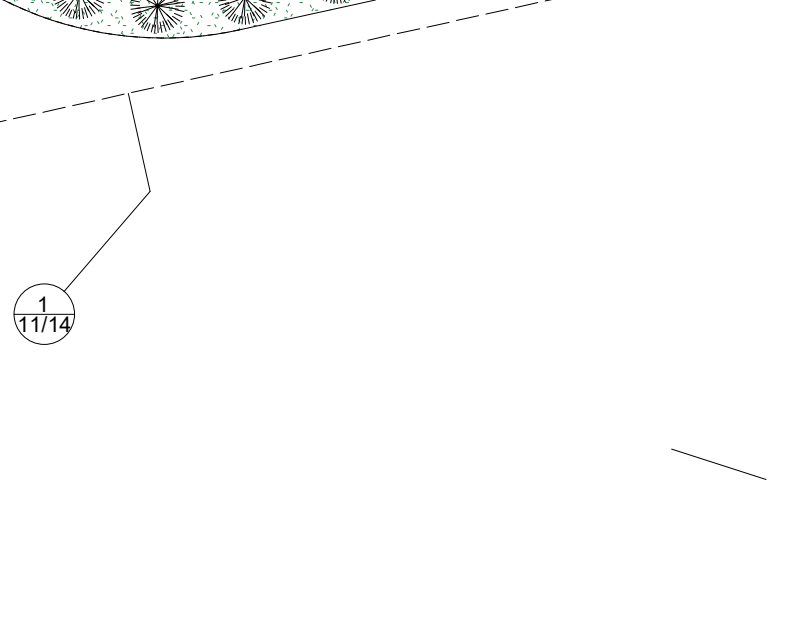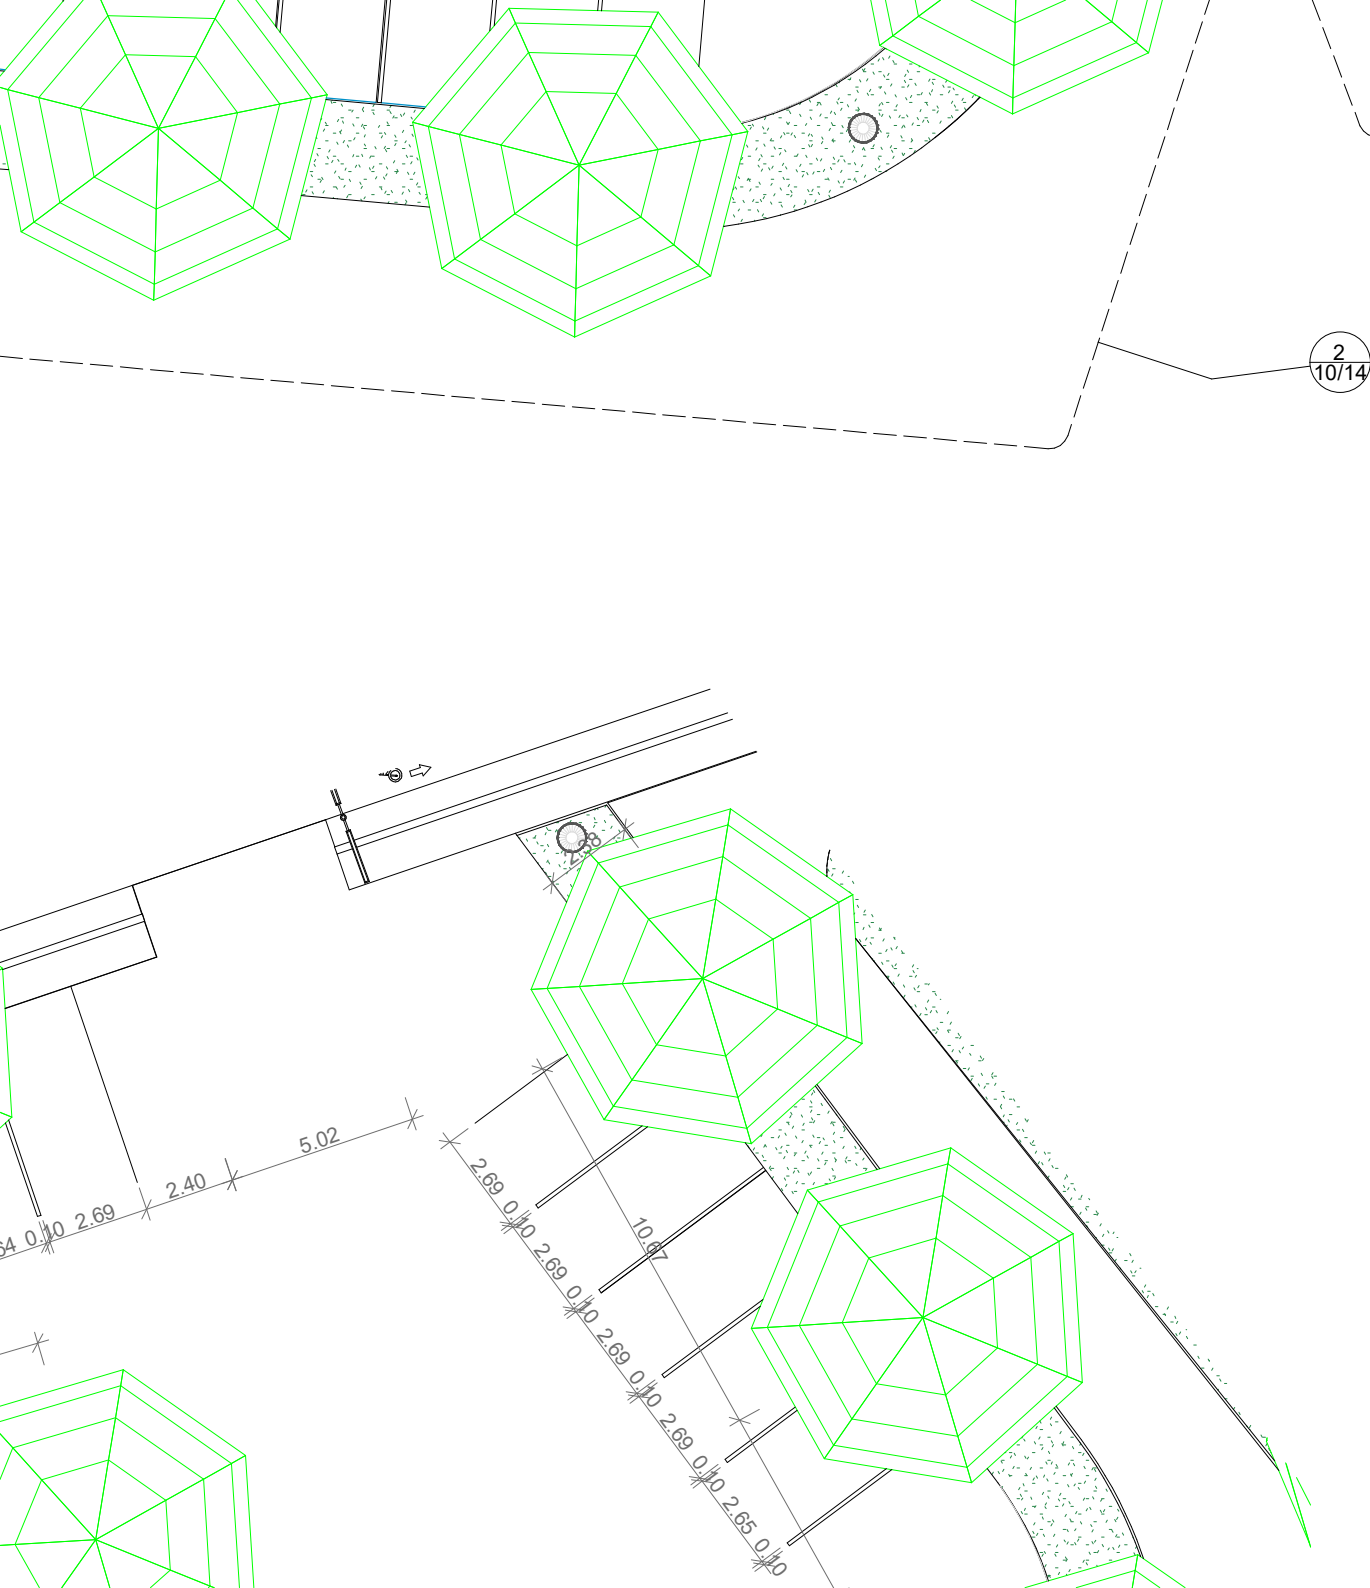

3 CORTE ESTACIONAMENTO
 ESCALA 1 : 200



Posto policial

