

RUA DO CANAL

199.89

09/14  
4

6  
05/14

05/14  
1

09/14  
2

1  
02/14

3  
03/14

16

10

5


1

3





18

19

4


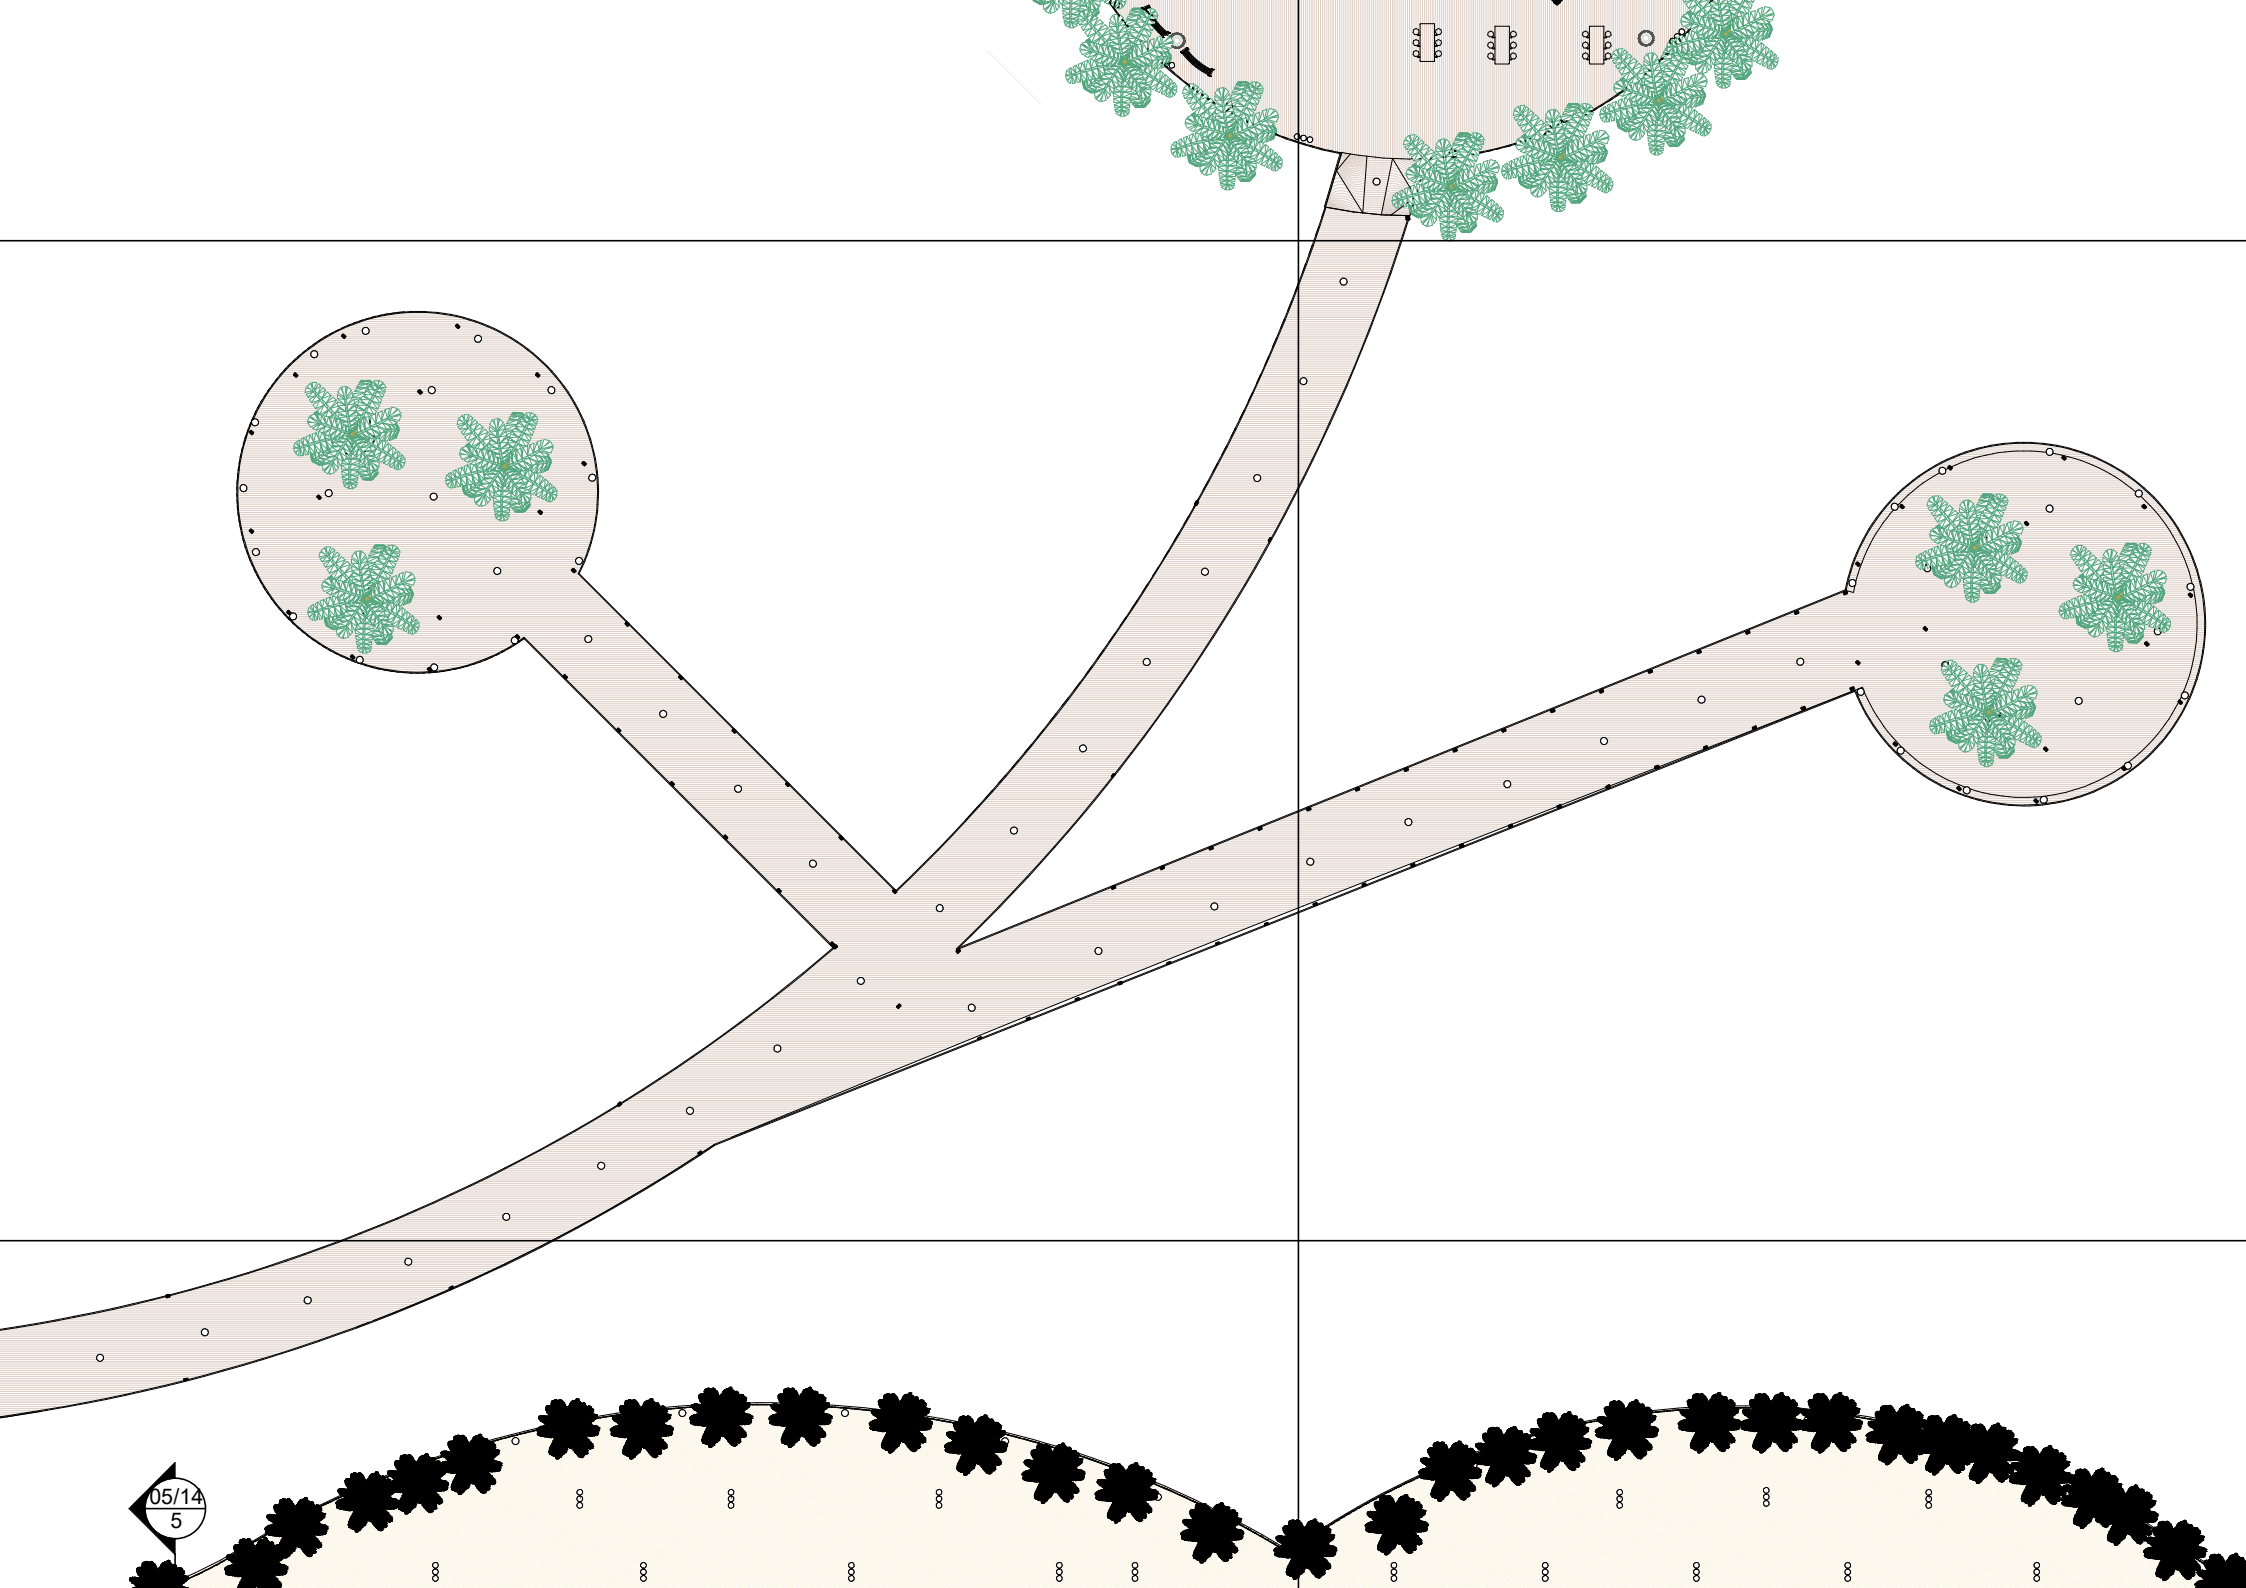


05/14  
5

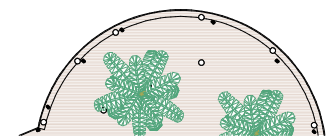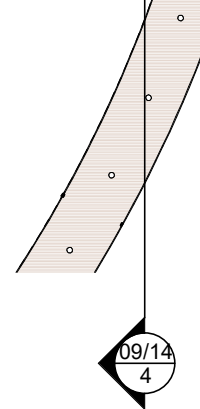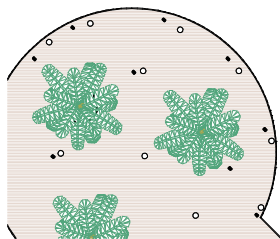
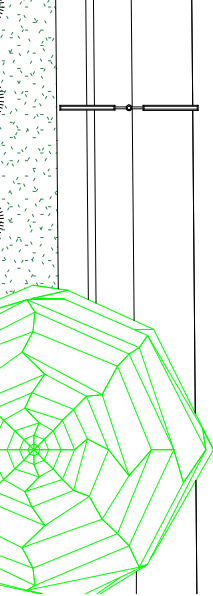


4 DETALHE 2 ÁREA 1  
 ESCALA 1 : 500


09/14  
4

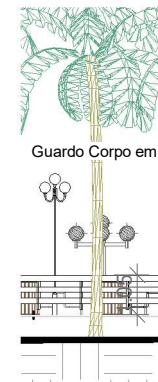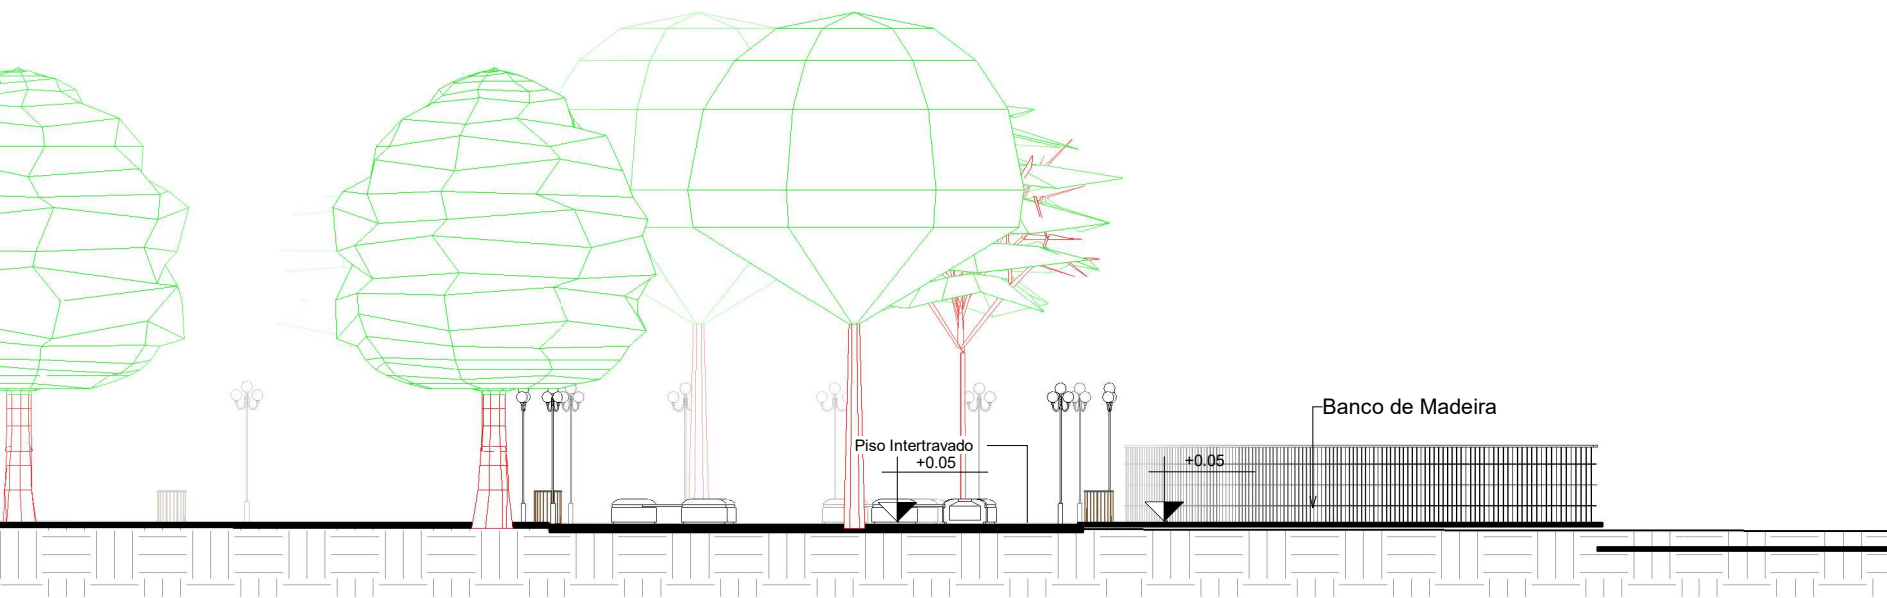


6 CORT  
 ESCALA

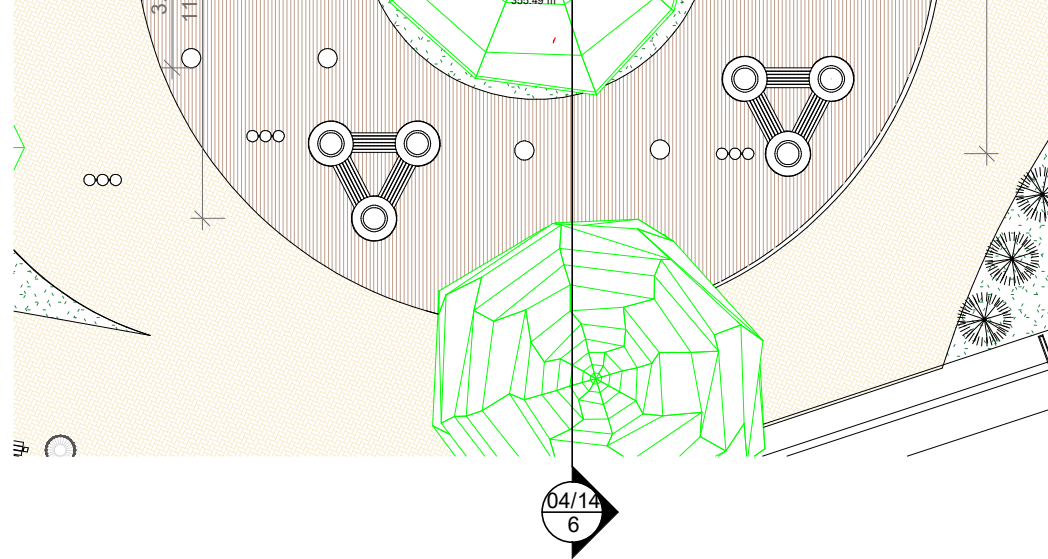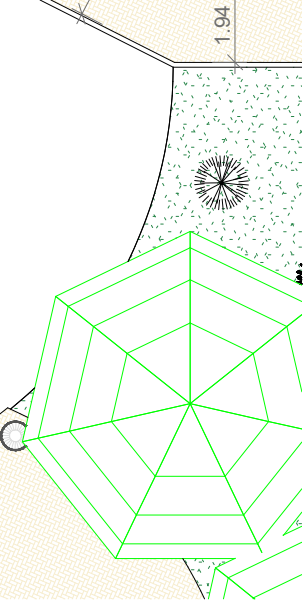




2 **REDÁRIO**  
ESCALA 1 : 200

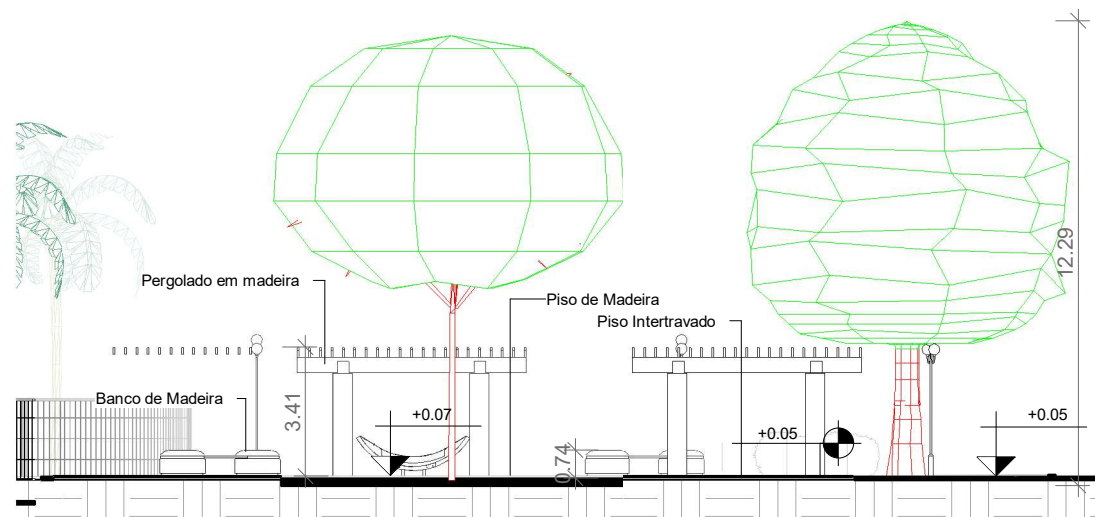


6 **CORTE REDARIO**  
ESCALA 1 : 200

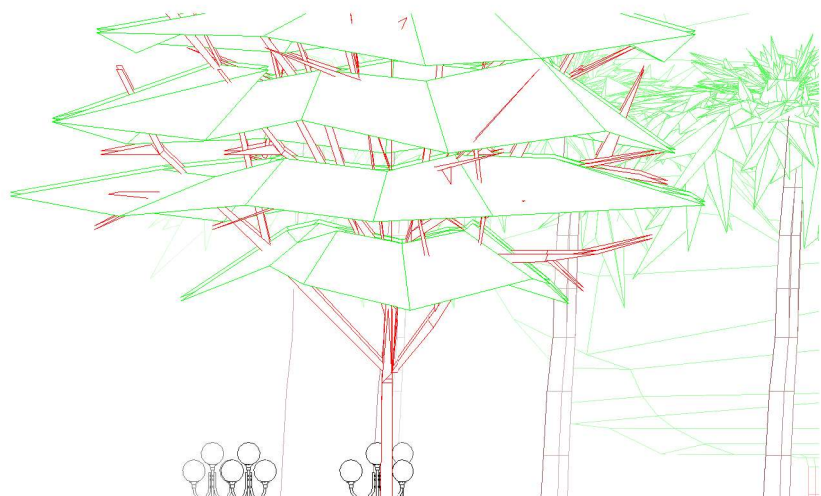






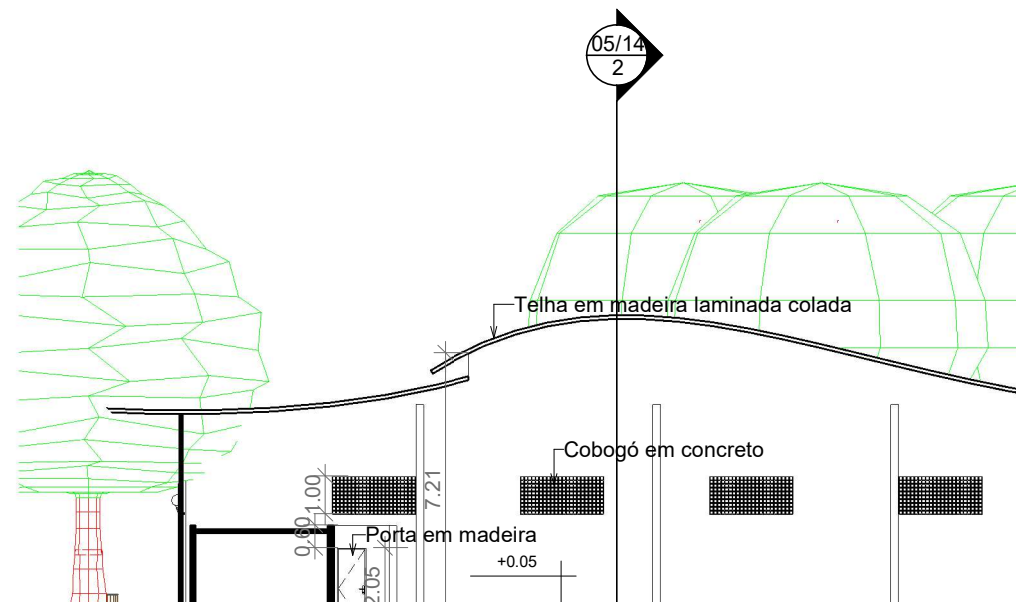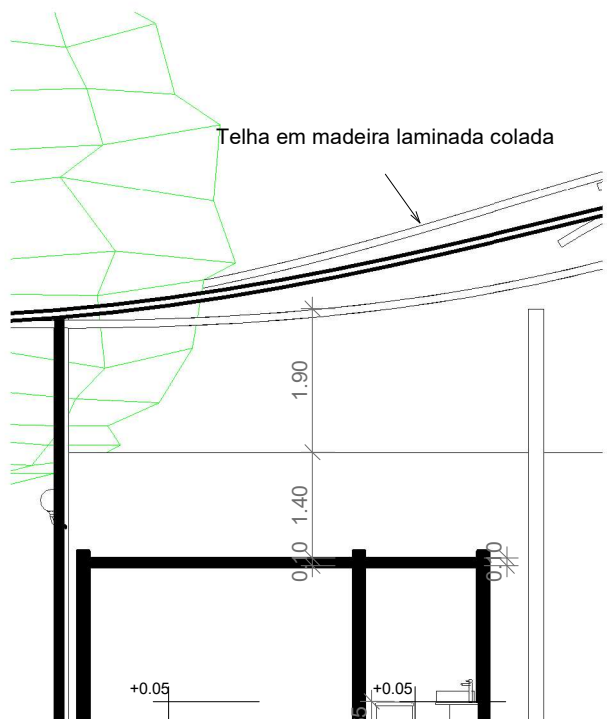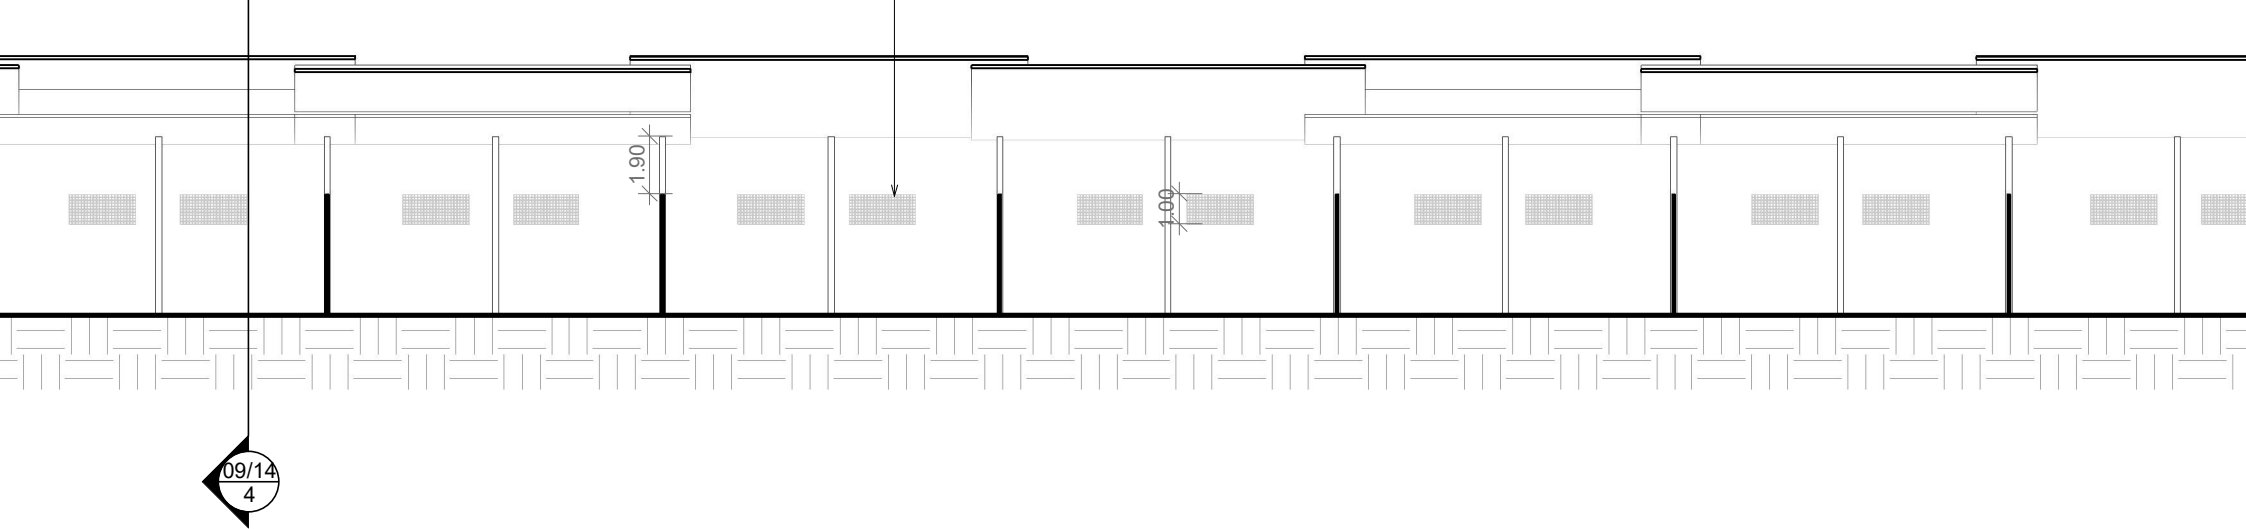

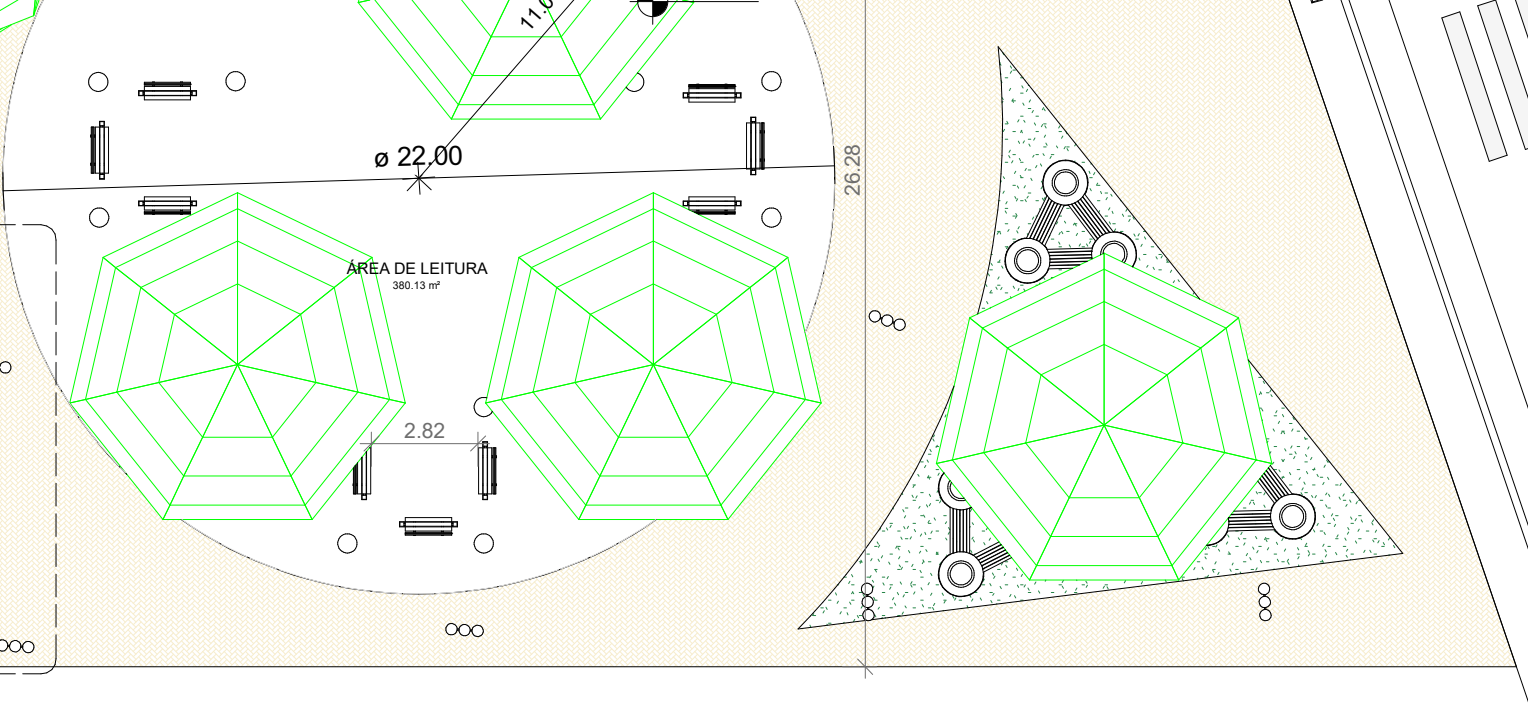


5 DETAL ESCALA

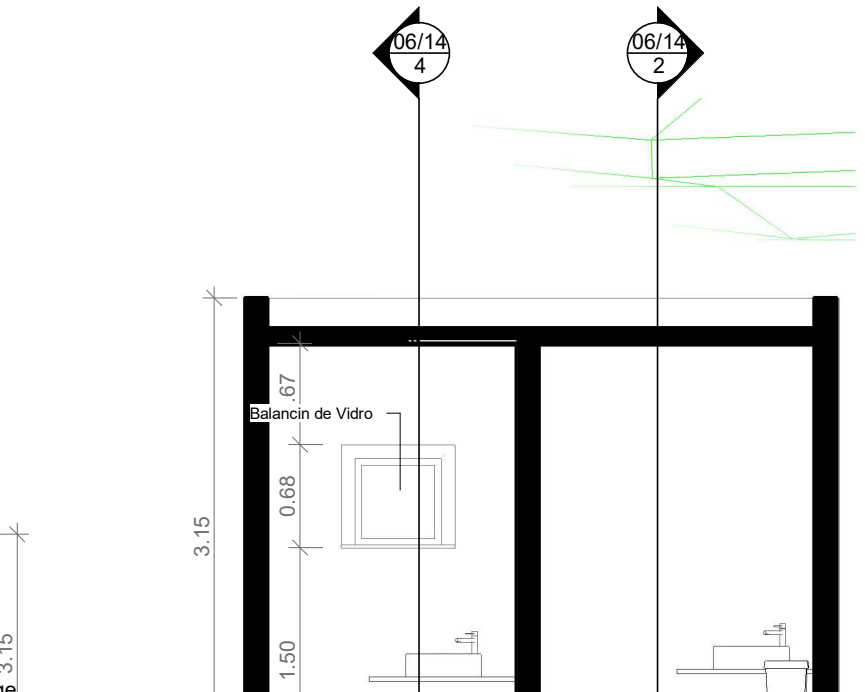


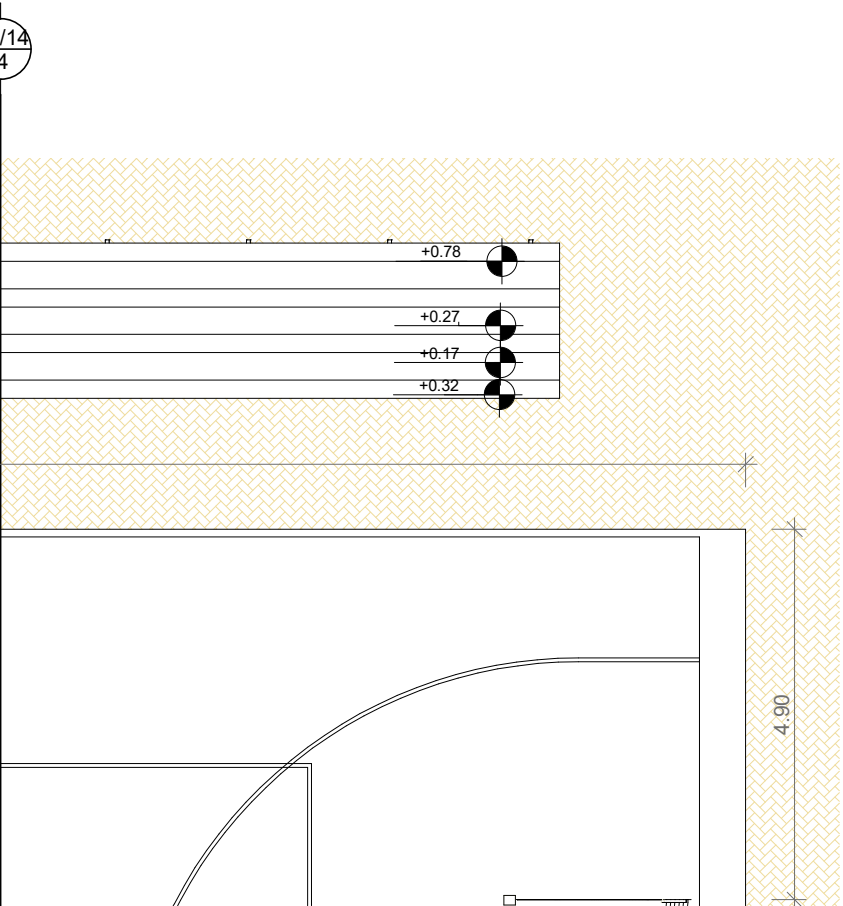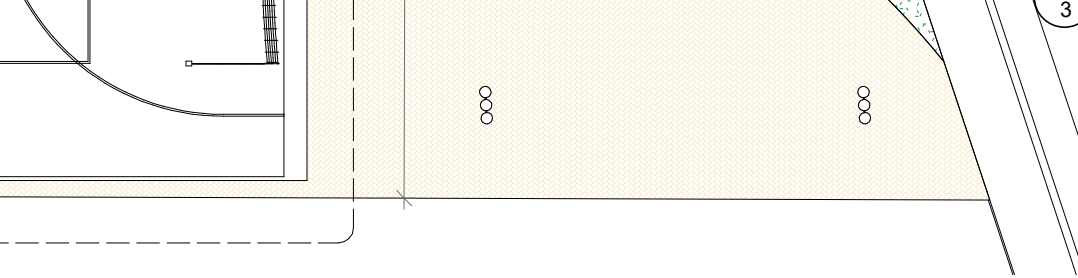



+0.78	●
+0.27	●
+0.17	●
+0.32	●

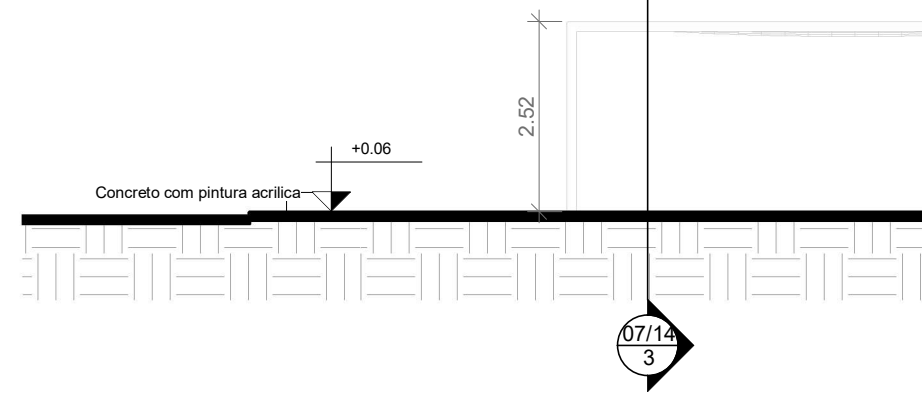



**4** CORTE 2- QUADRA POLIESPORTIVA  
 ESCALA 1 : 100

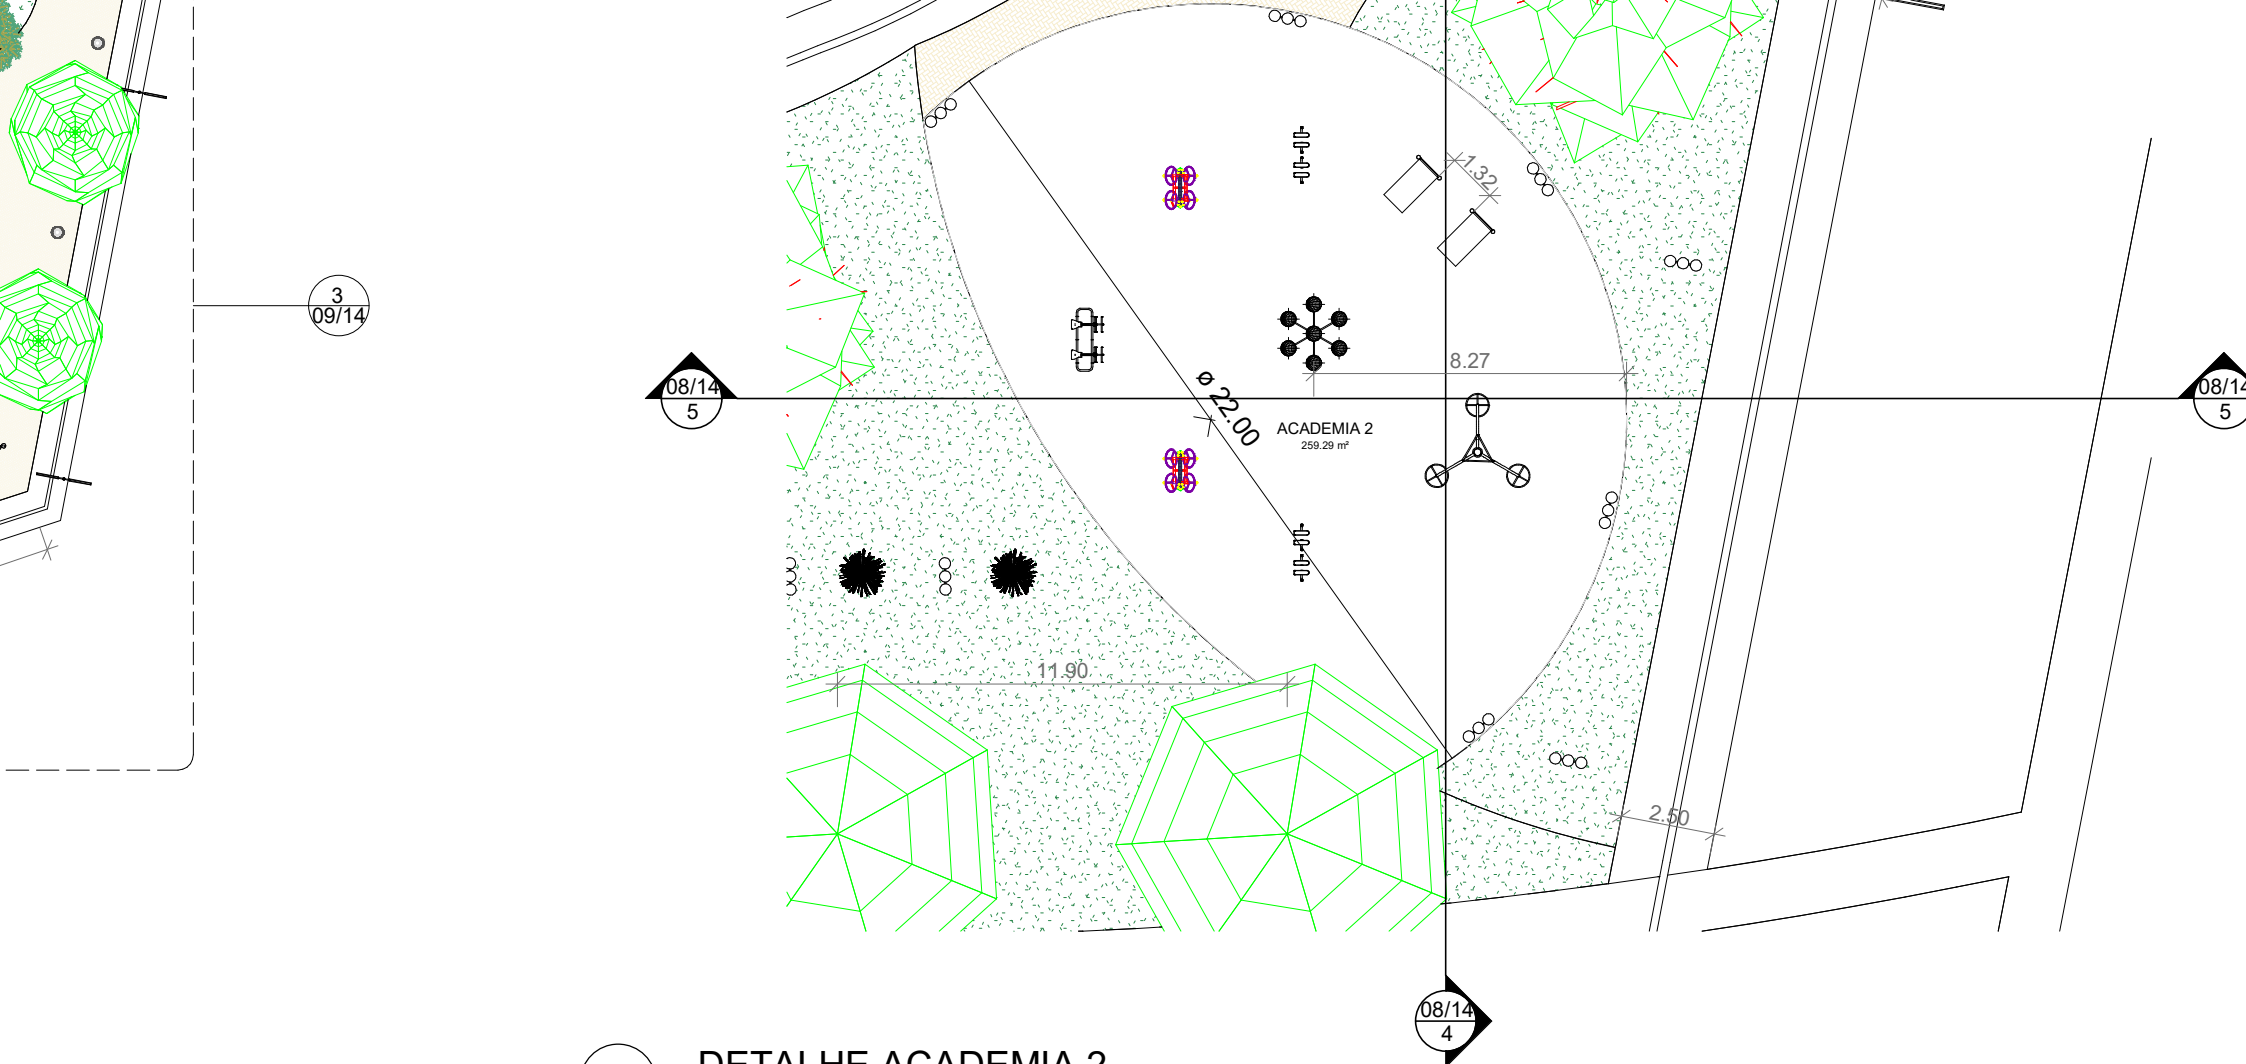

**3** DETALHE ACADEMIA 2  
 ESCALA 1 : 200

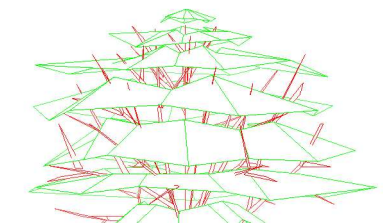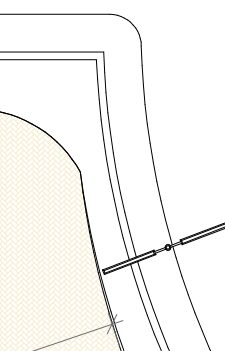



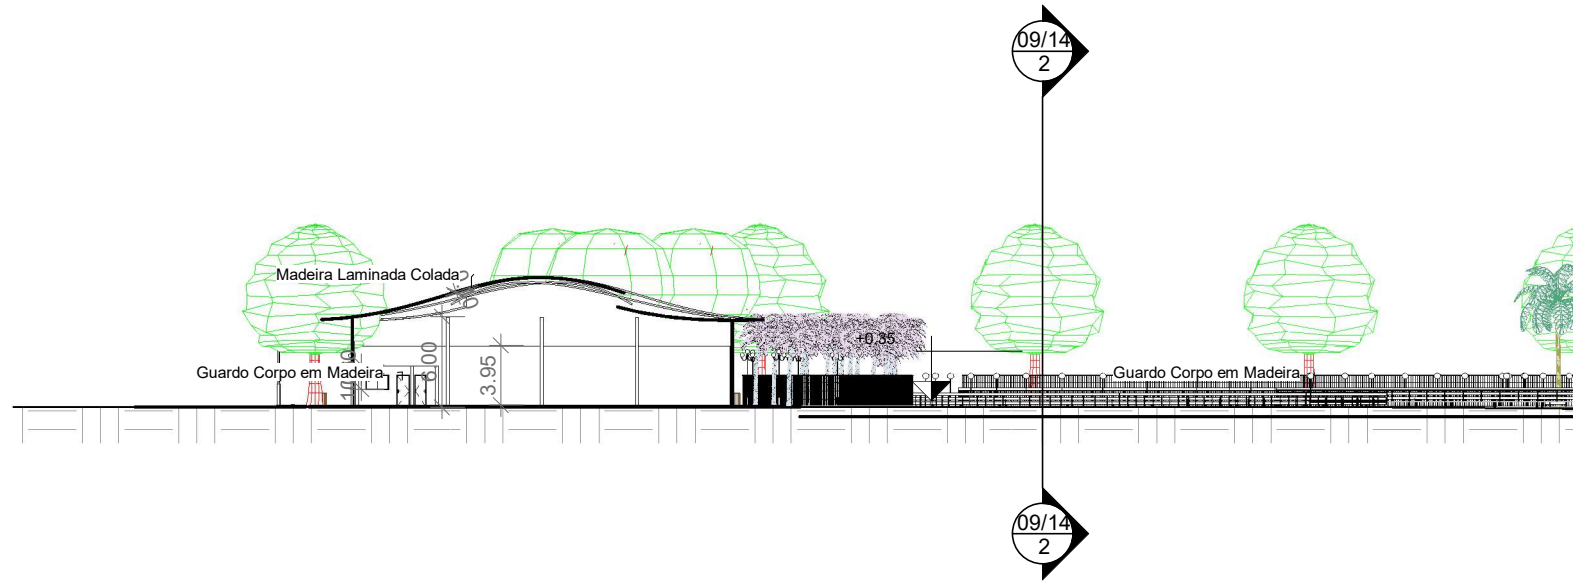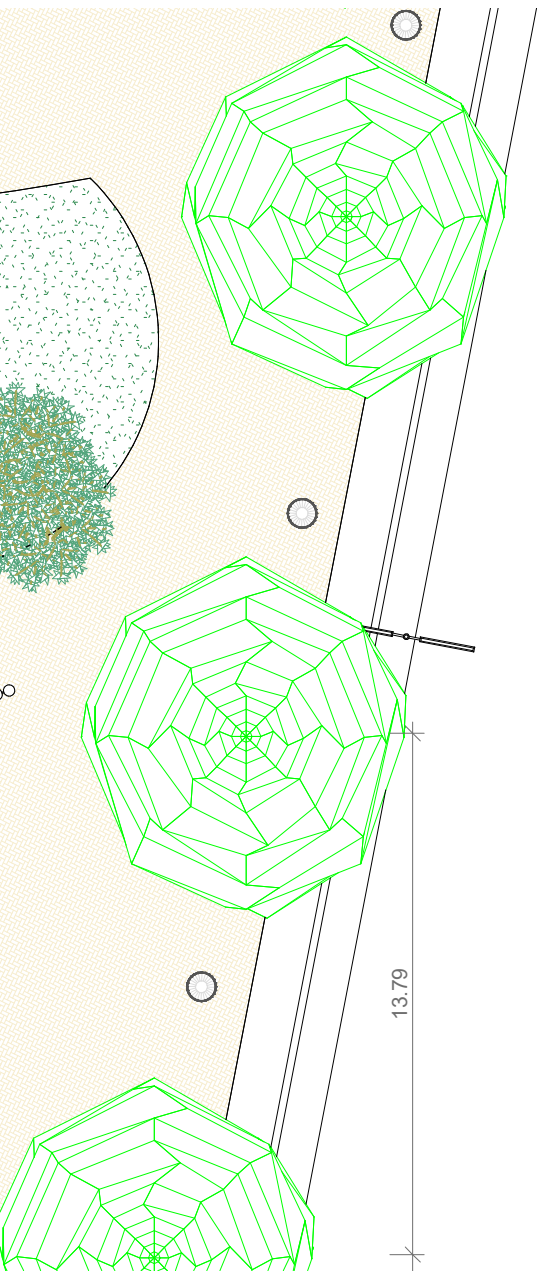

**4** CORTE GERAL 1  
 ESCALA 1 : 500

